


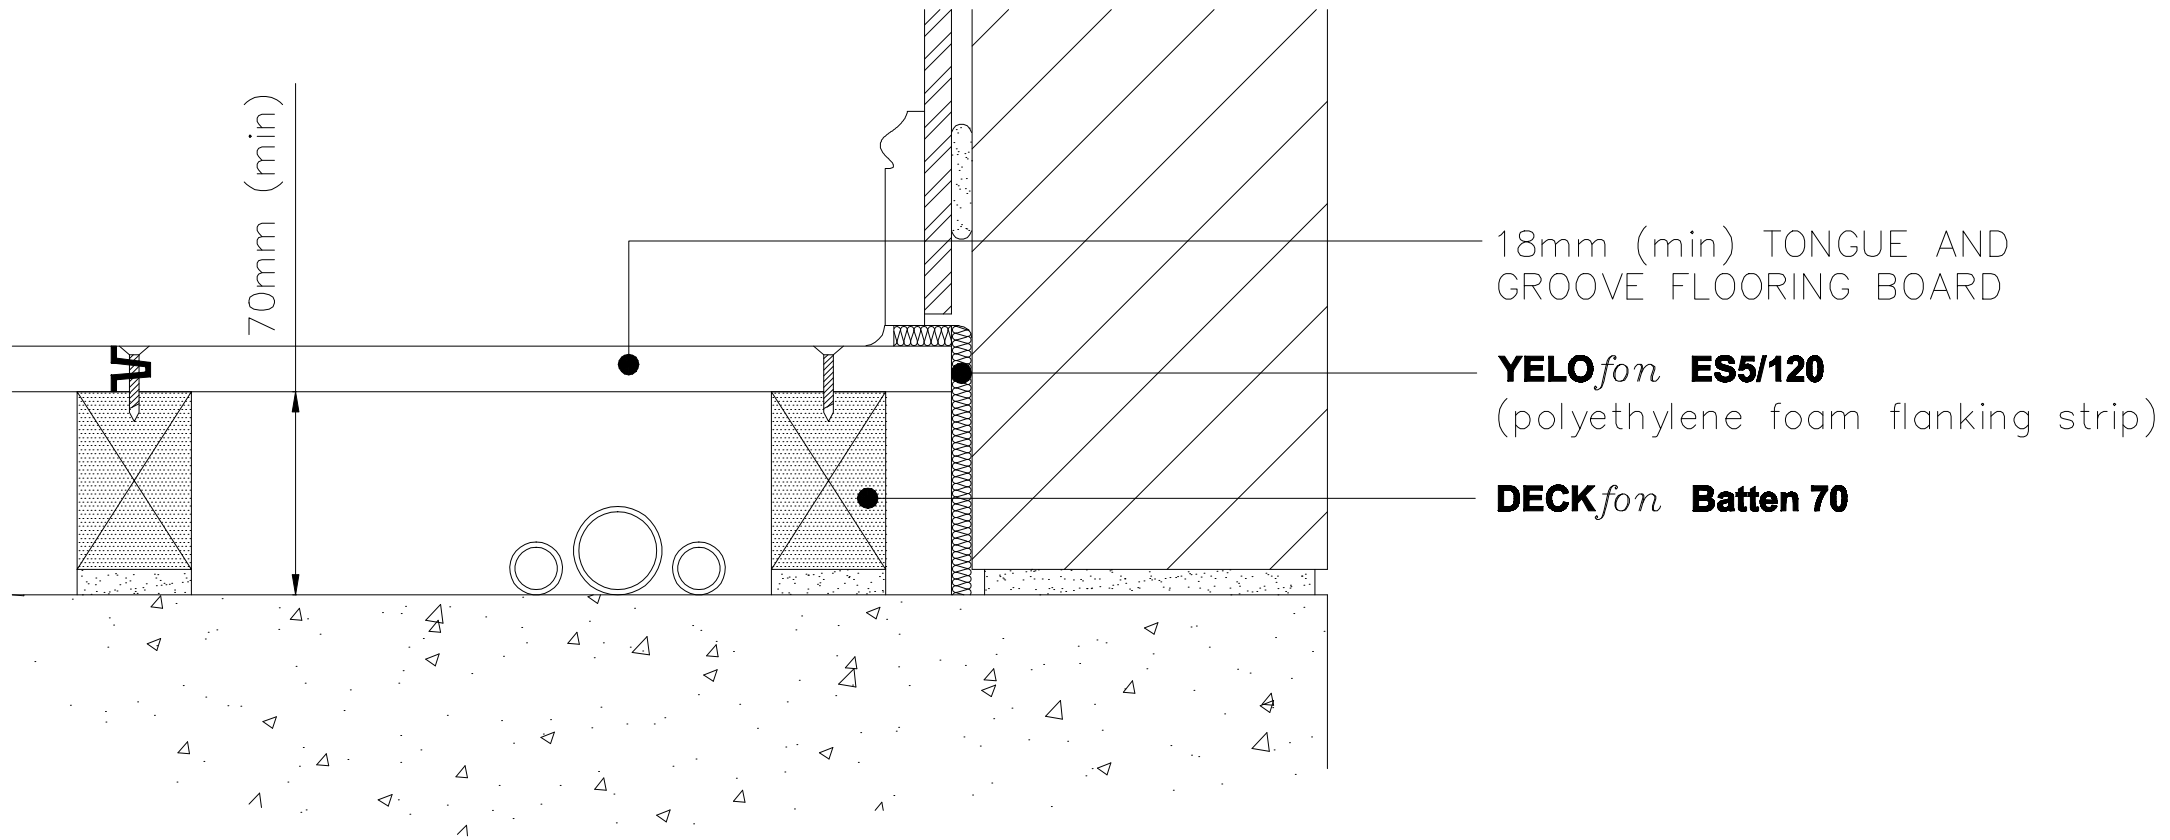

CELLECTA ACOUSTIC INSULATION
SEPARATING FLOOR — IN—SITU CONCRETE
ROBUST DETAIL E—FC—2
FFT1 — RESILIENT COMPOSITE DEEP BATTEN SYSTEM