


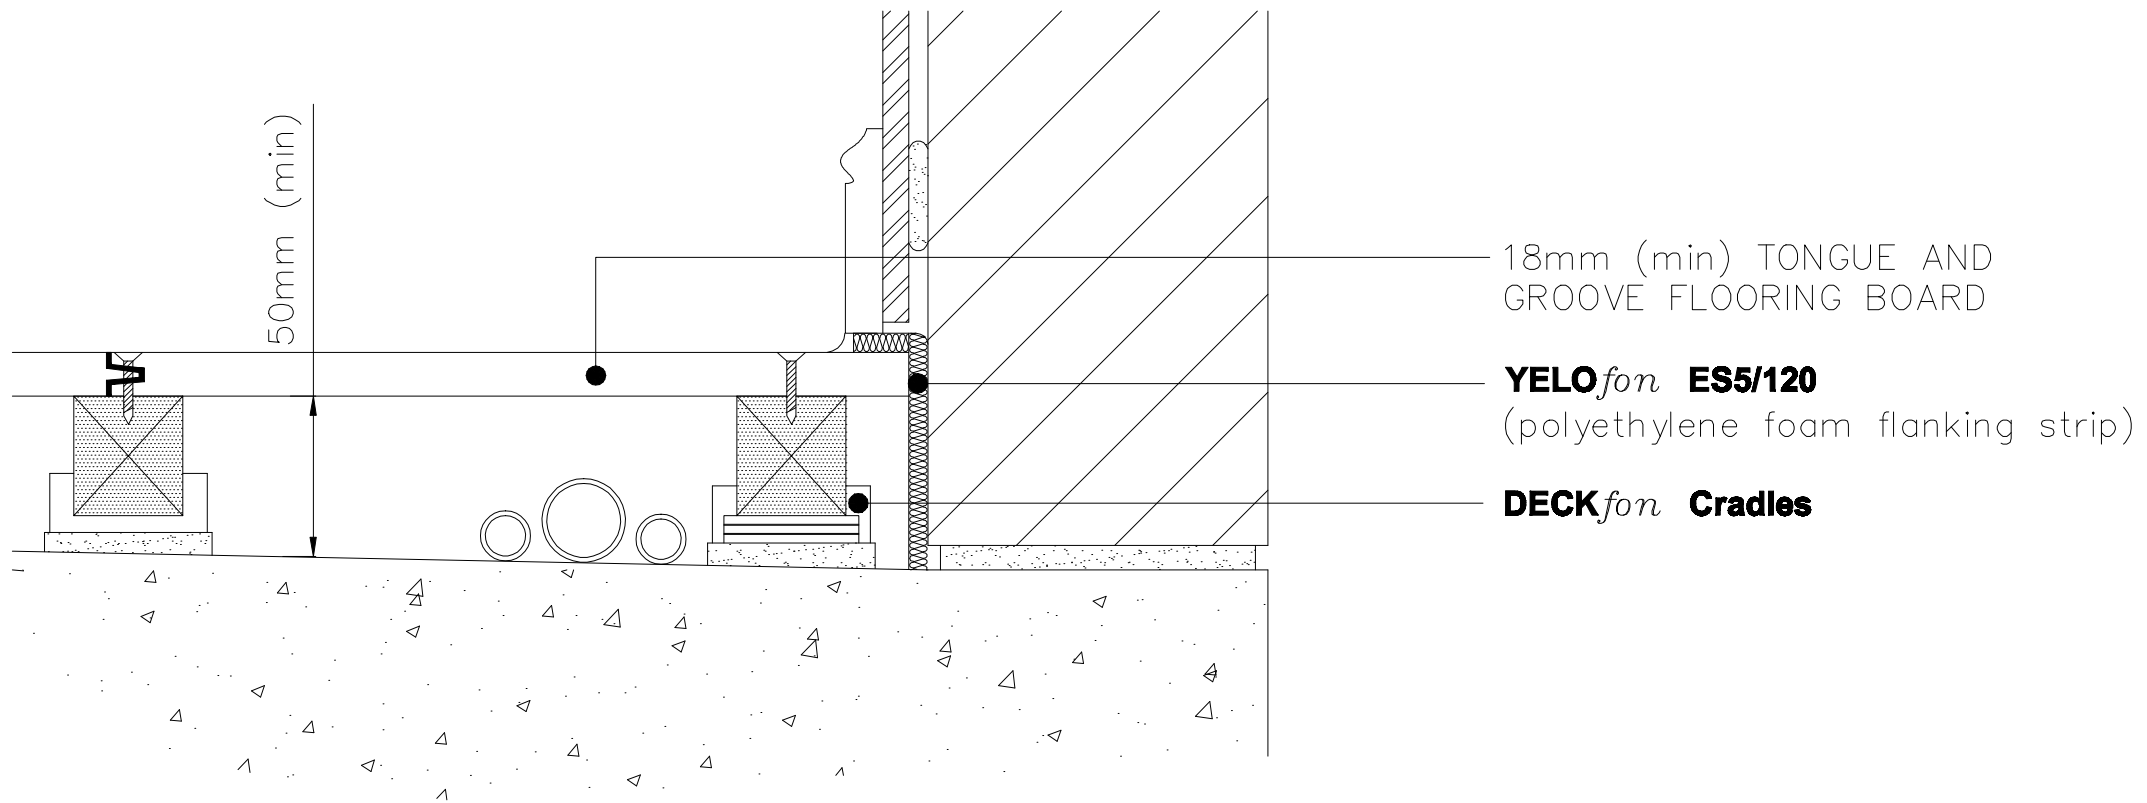

CELLECTA ACOUSTIC INSULATION
SEPARATING FLOOR – IN-SITU CONCRETE
ROBUST DETAIL E-FC-2
FFT2 – RESILIENT CRADLE AND BATTEN SYSTEM