


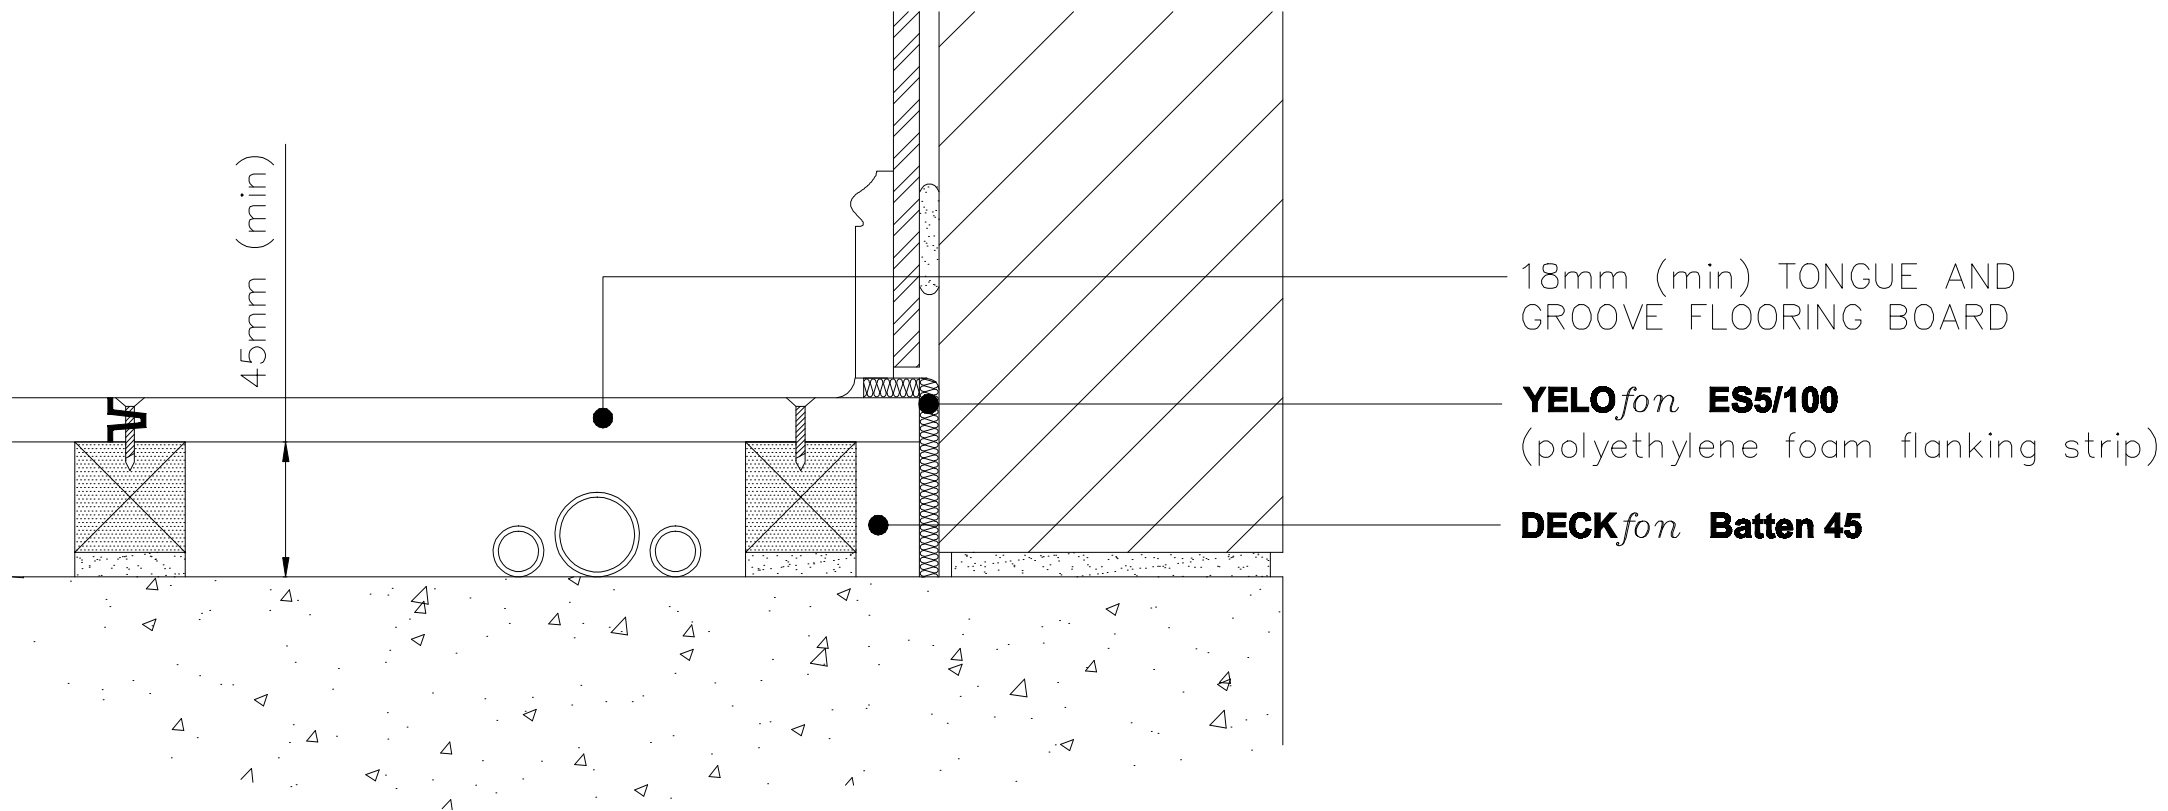

CELLECTA ACOUSTIC INSULATION
SEPARATING FLOOR – IN-SITU CONCRETE
ROBUST DETAIL E-FC-2

FFT3 – RESILIENT COMPOSITE STANDARD BATTEN SYSTEM