


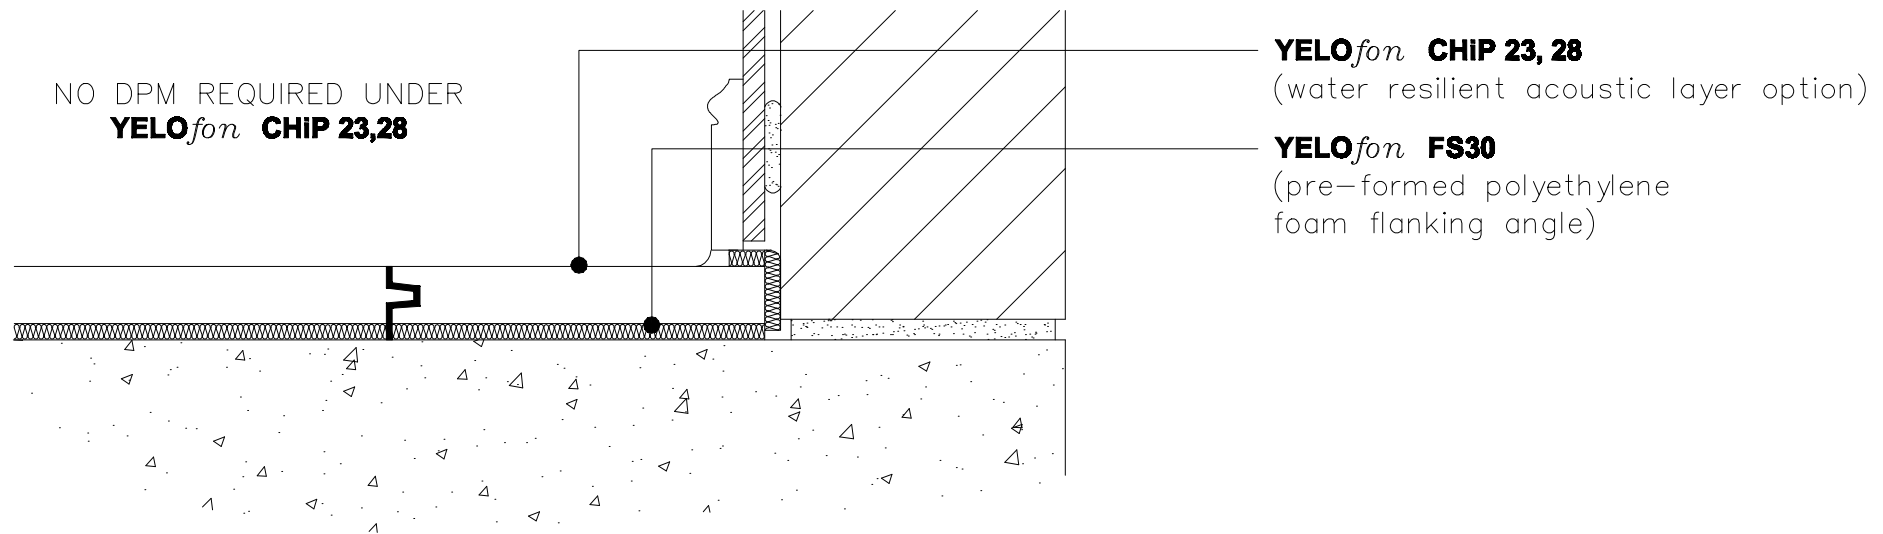

CELLECTA ACOUSTIC INSULATION
SEPARATING FLOOR — IN—SITU CONCRETE
ROBUST DETAIL E—FC—2

FFT5 — WATER RESILIENT OVERLAY SHALLOW PLATFORM FLOOR SYSTEM