


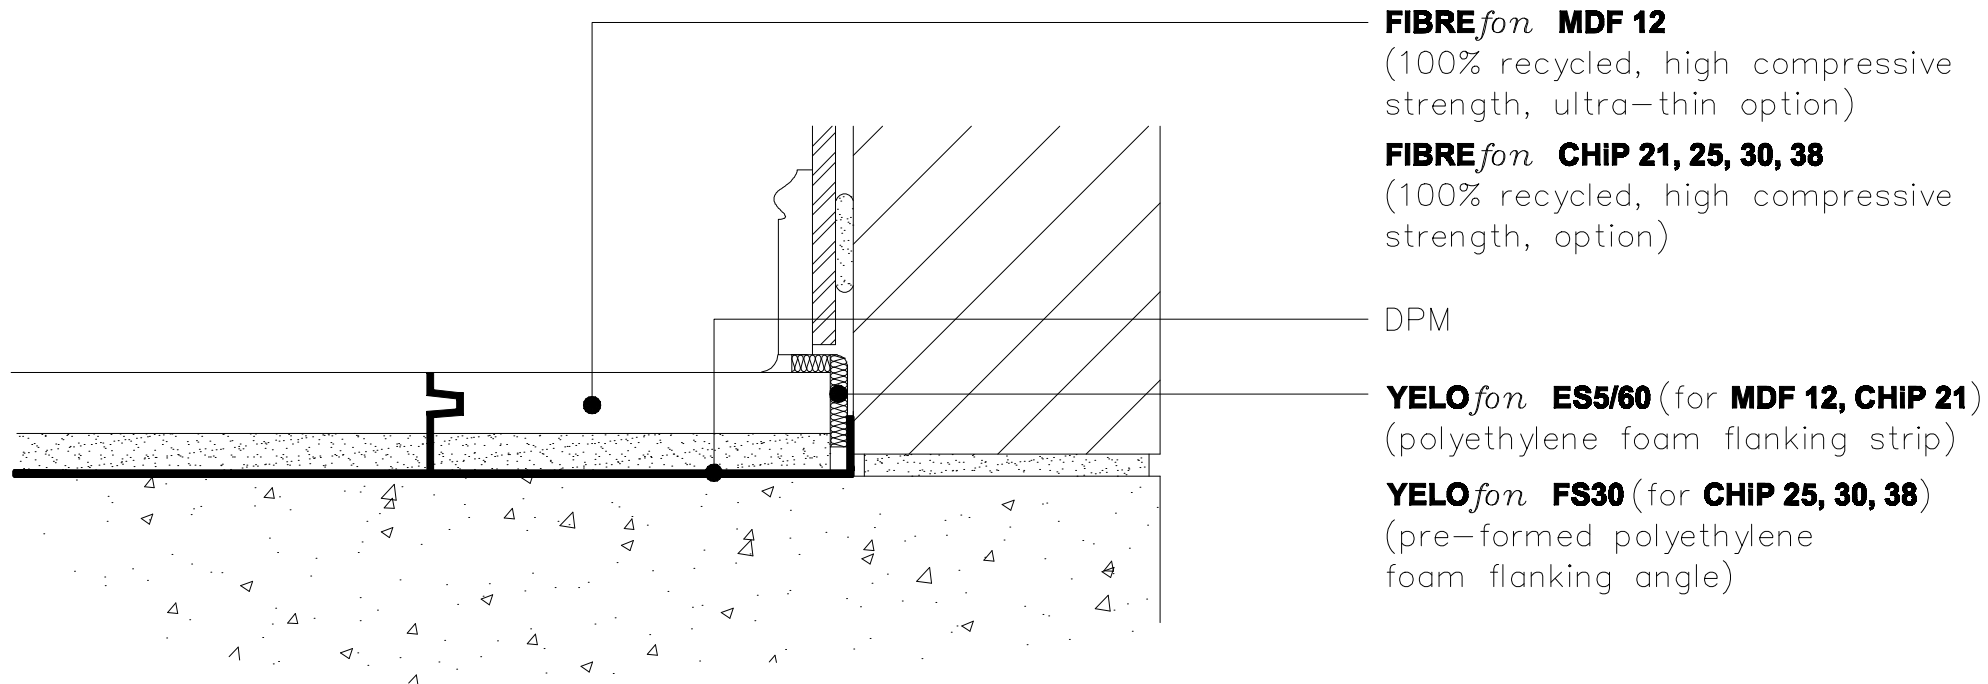

CELLECTA ACOUSTIC INSULATION
SEPARATING FLOOR — IN-SITU CONCRETE
ROBUST DETAIL E-FC-2

FFT5 — RESILIENT OVERLAY SHALLOW PLATFORM FLOOR SYSTEM