


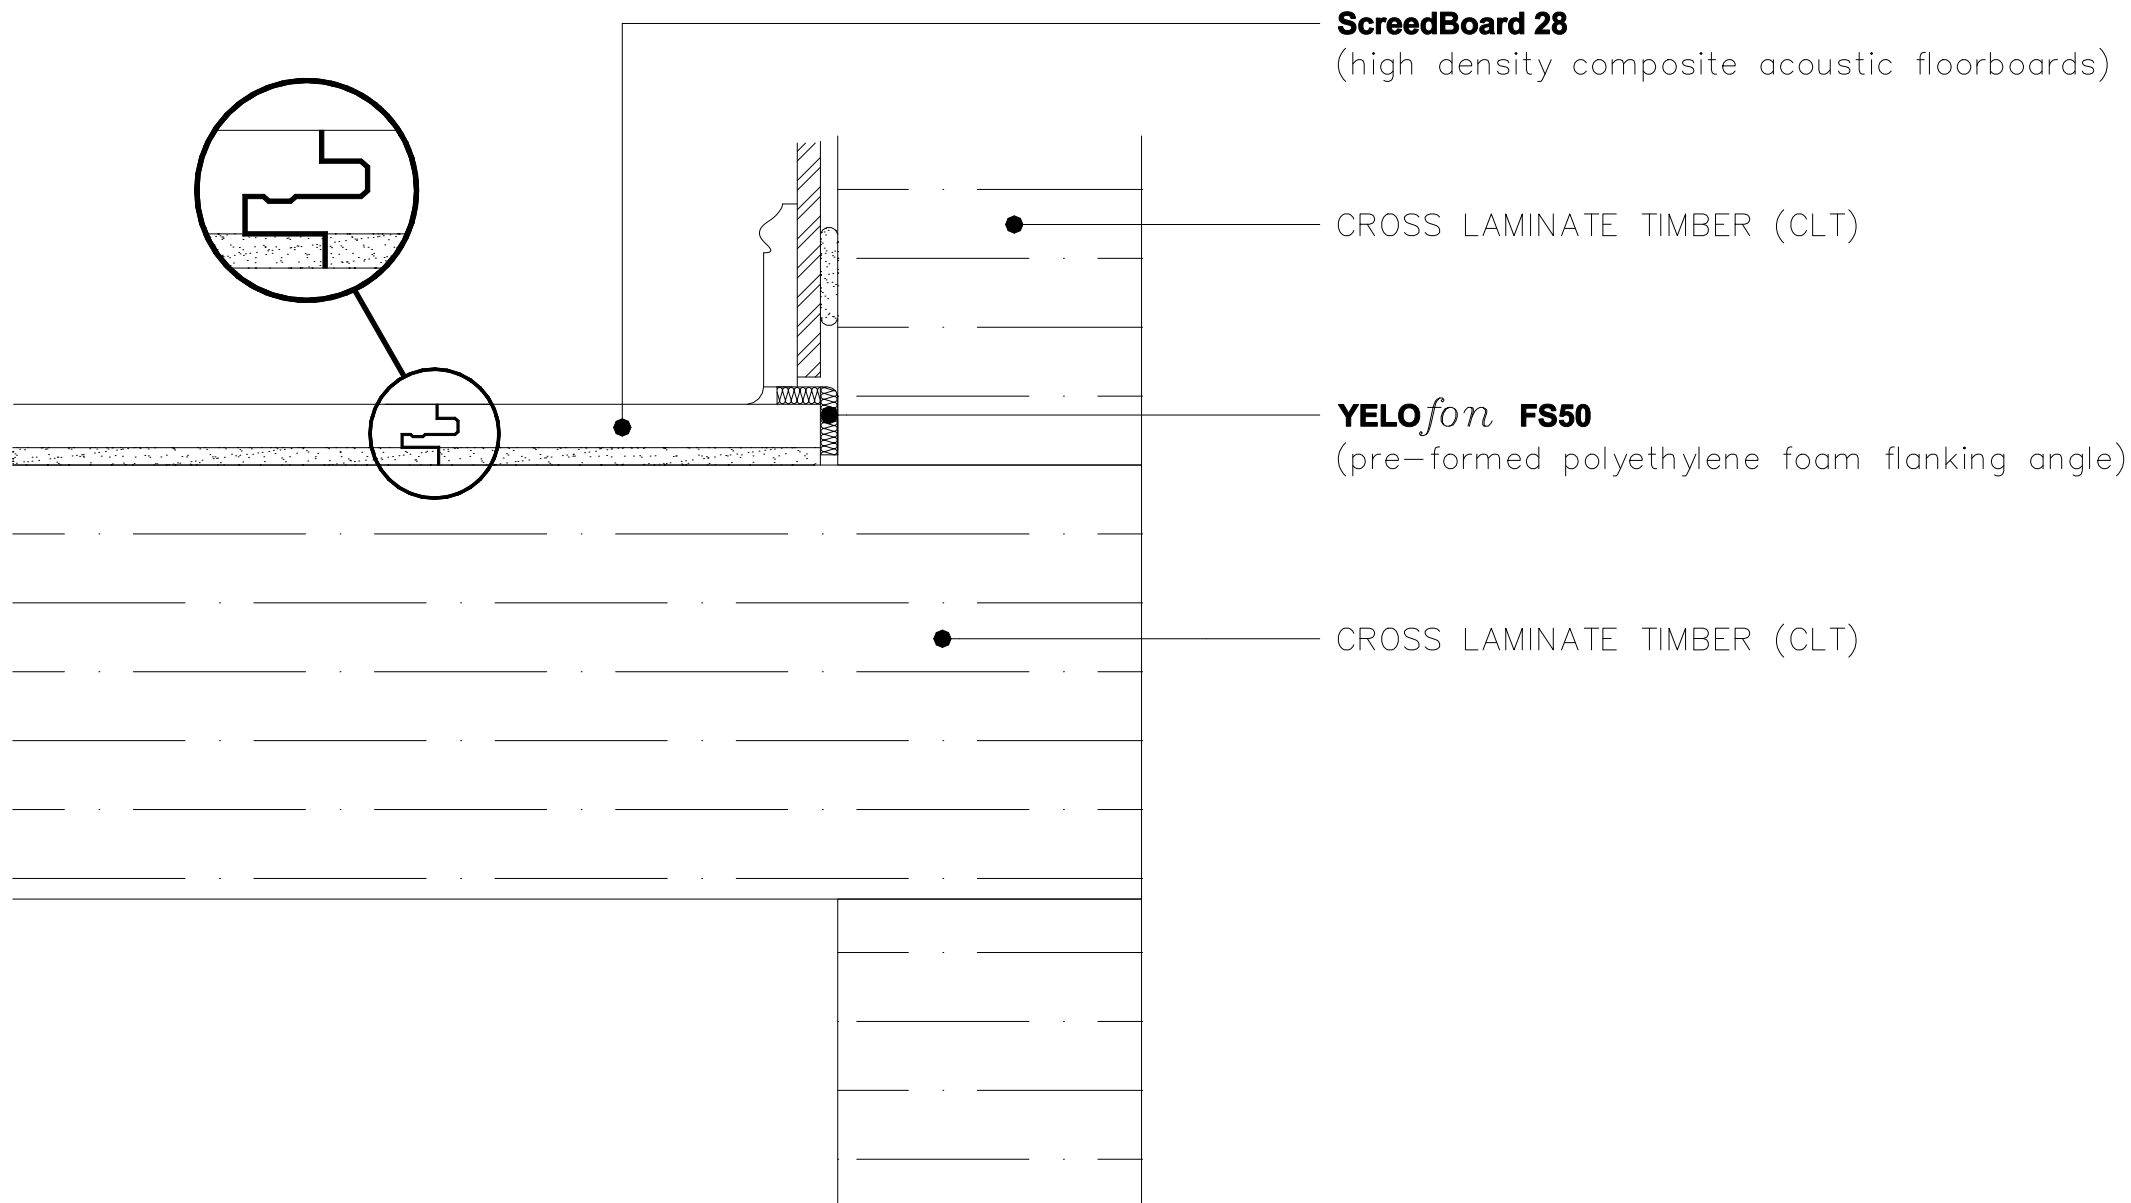

CELLECTA ACOUSTIC INSULATION
SEPARATING FLOOR – CROSS LAMINATE TIMBER