


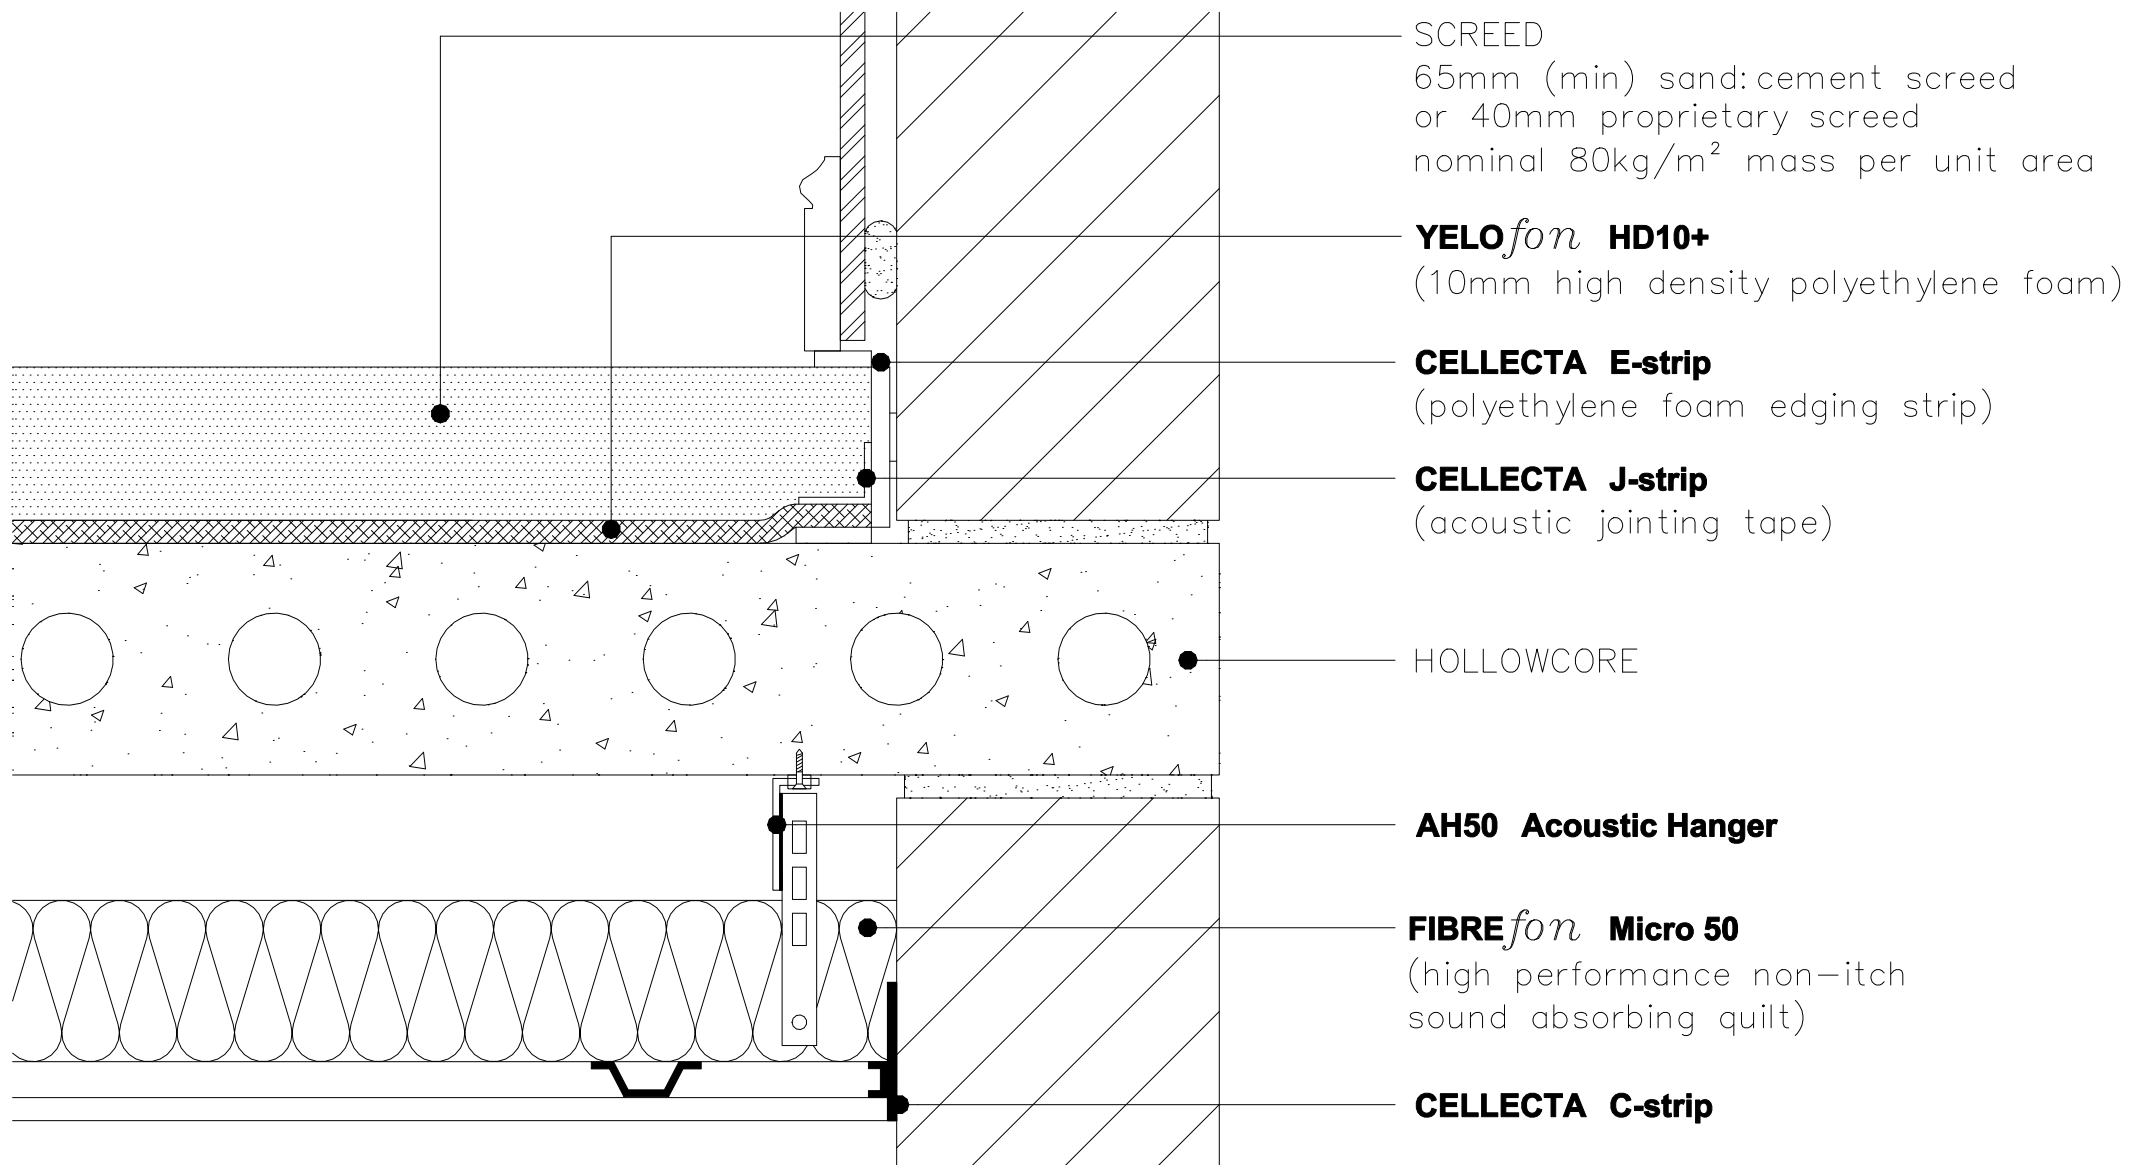

CELLECTA ACOUSTIC INSULATION
 STRUCTURAL SEPARATING FLOOR – CONCRETE
 ROBUST DETAIL E-FC-17
 SCREED LAID ON RESILIENT LAYER WITH ULTRA CEILING