


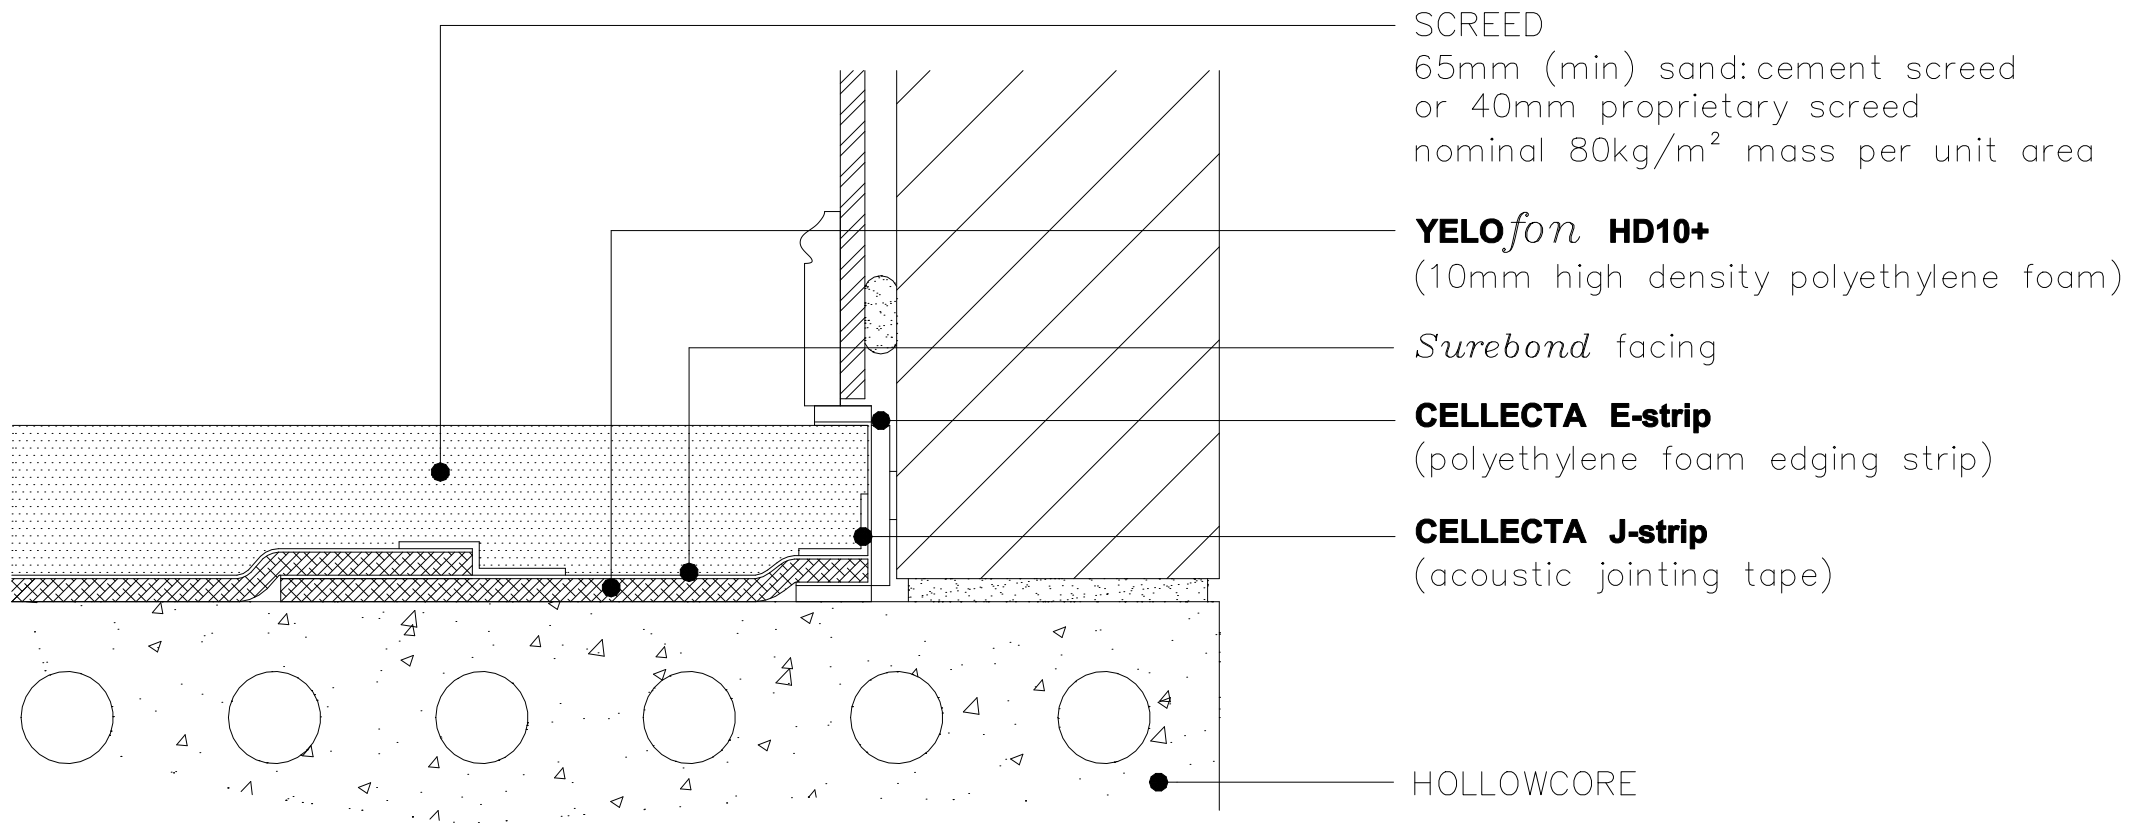

CELLECTA ACOUSTIC INSULATION
STRUCTURAL SEPARATING FLOOR – CONCRETE
ROBUST DETAIL E-FC-5