


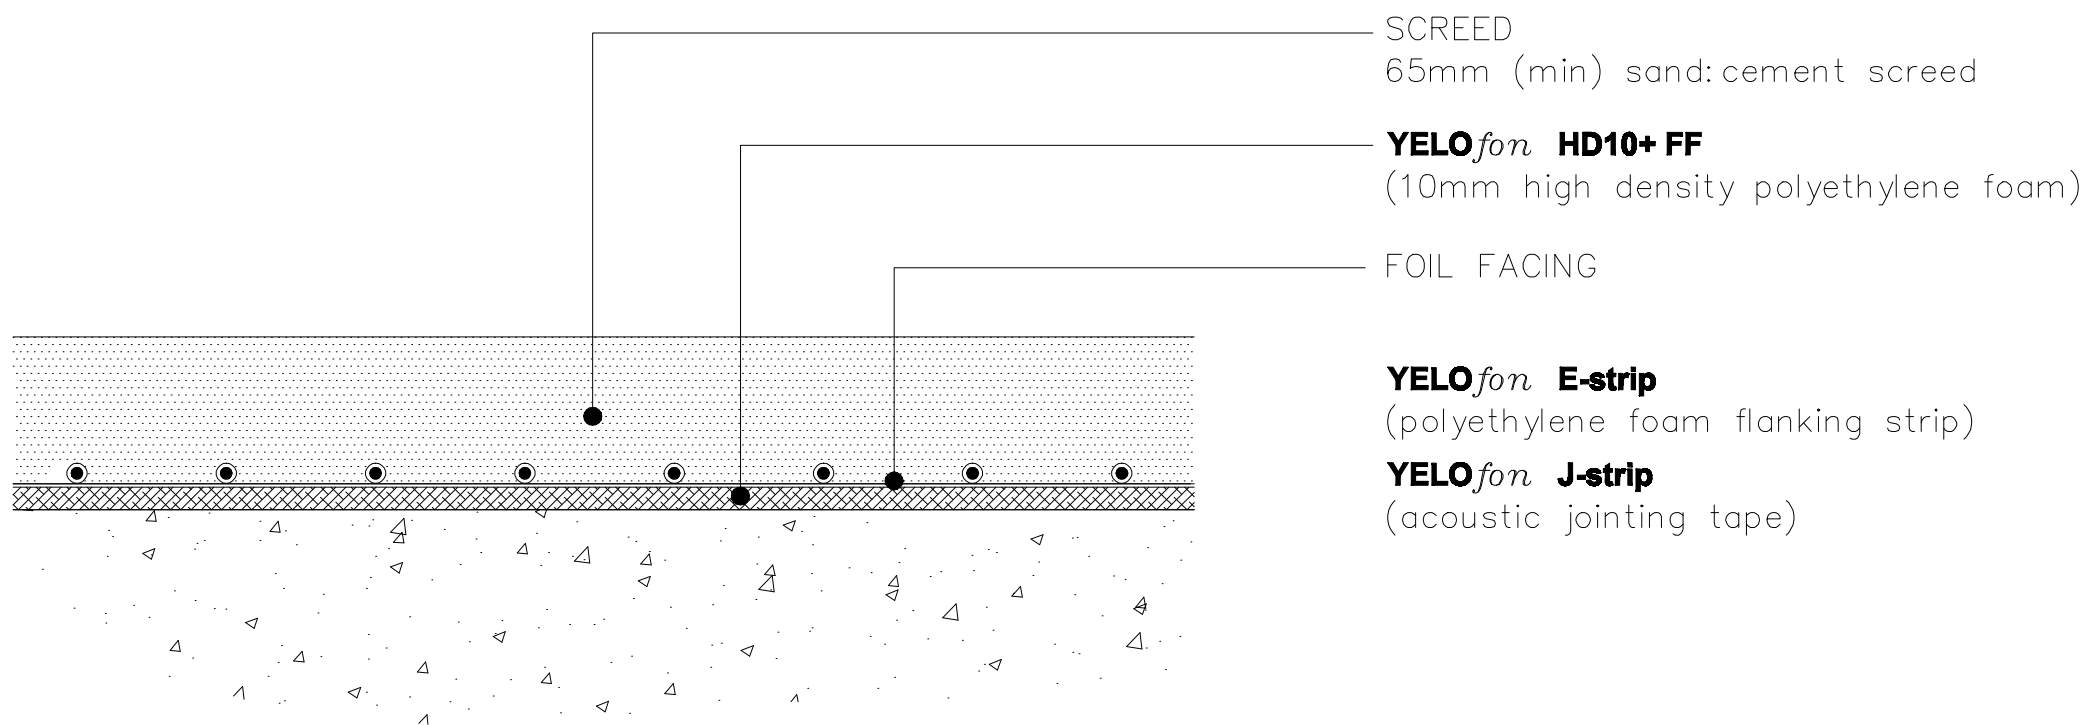

CELLECTA ACOUSTIC INSULATION
STRUCTURAL SEPARATING FLOOR – CONCRETE
ROBUST DETAIL E-FC-5
ELECTRIC UNDERFLOOR HEATING SYSTEMS WITHIN SCREED
(WITHOUT THERMAL INSULATION)