


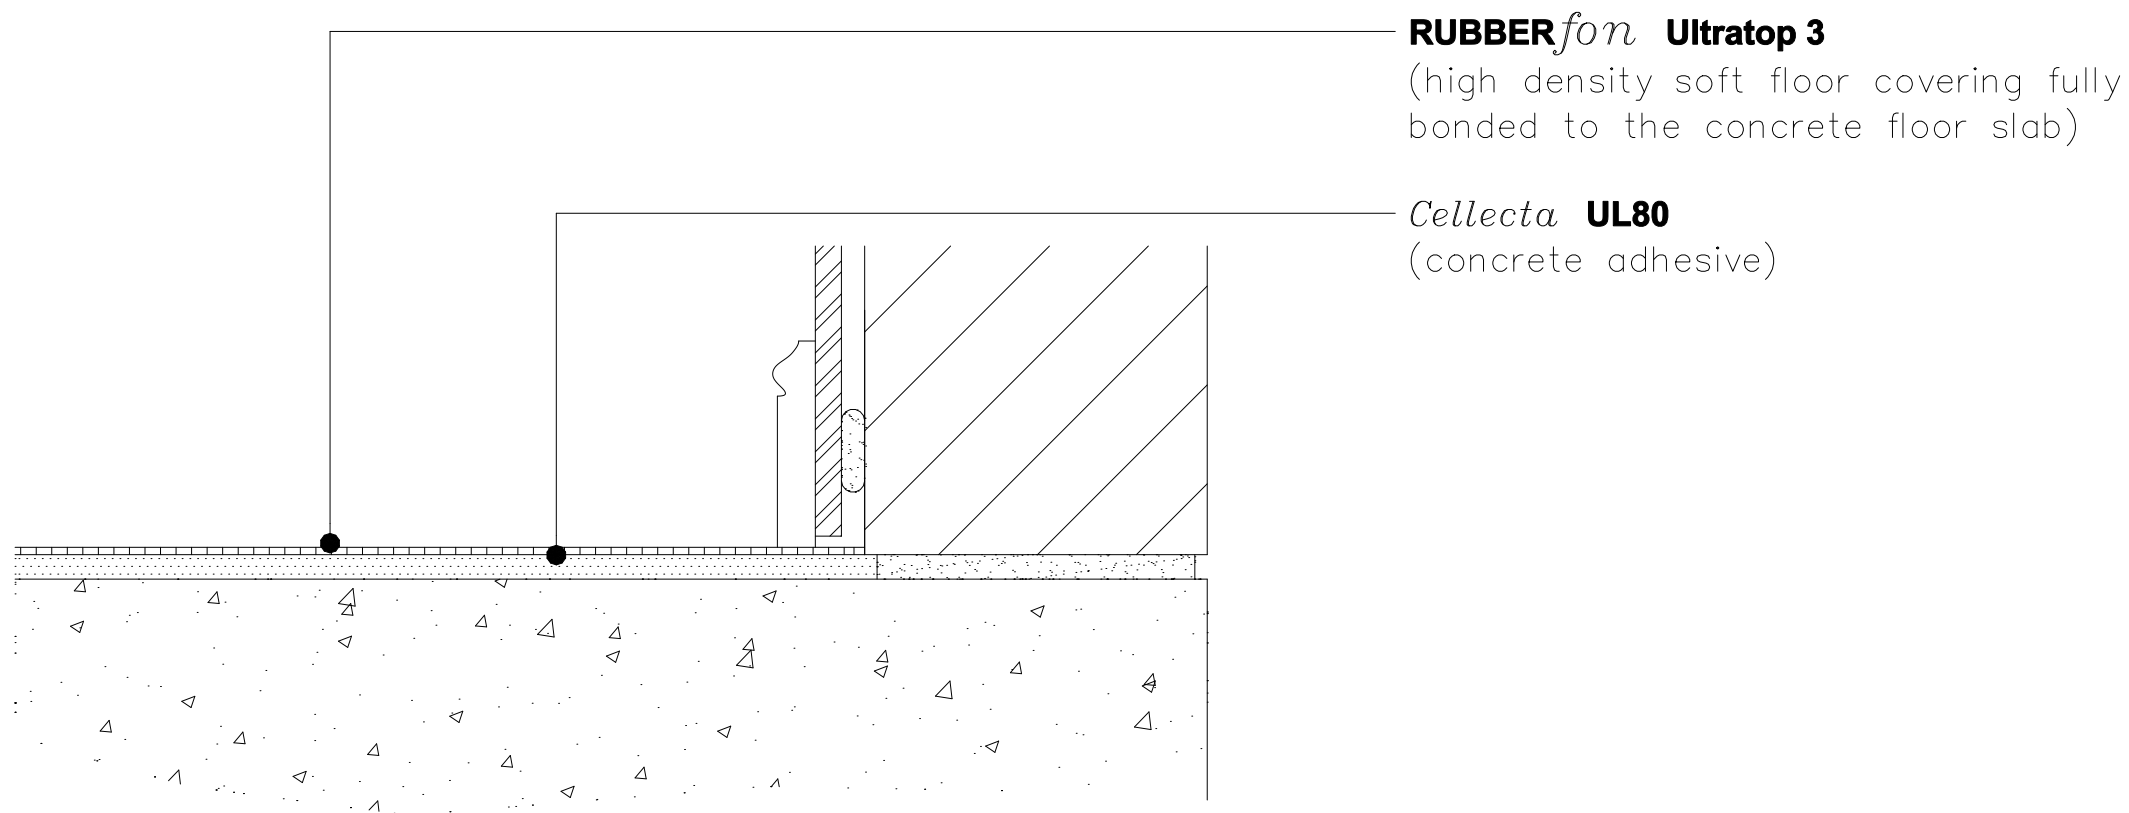

CELLECTA ACOUSTIC INSULATION
STRUCTURAL SEPARATING FLOOR – CONCRETE
PCT SOLUTION

SOFT FLOOR COVERING FULLY BONDED TO STRUCTURAL CONCRETE FLOOR
3mm RESILIENT LAYER INSTALLATION