


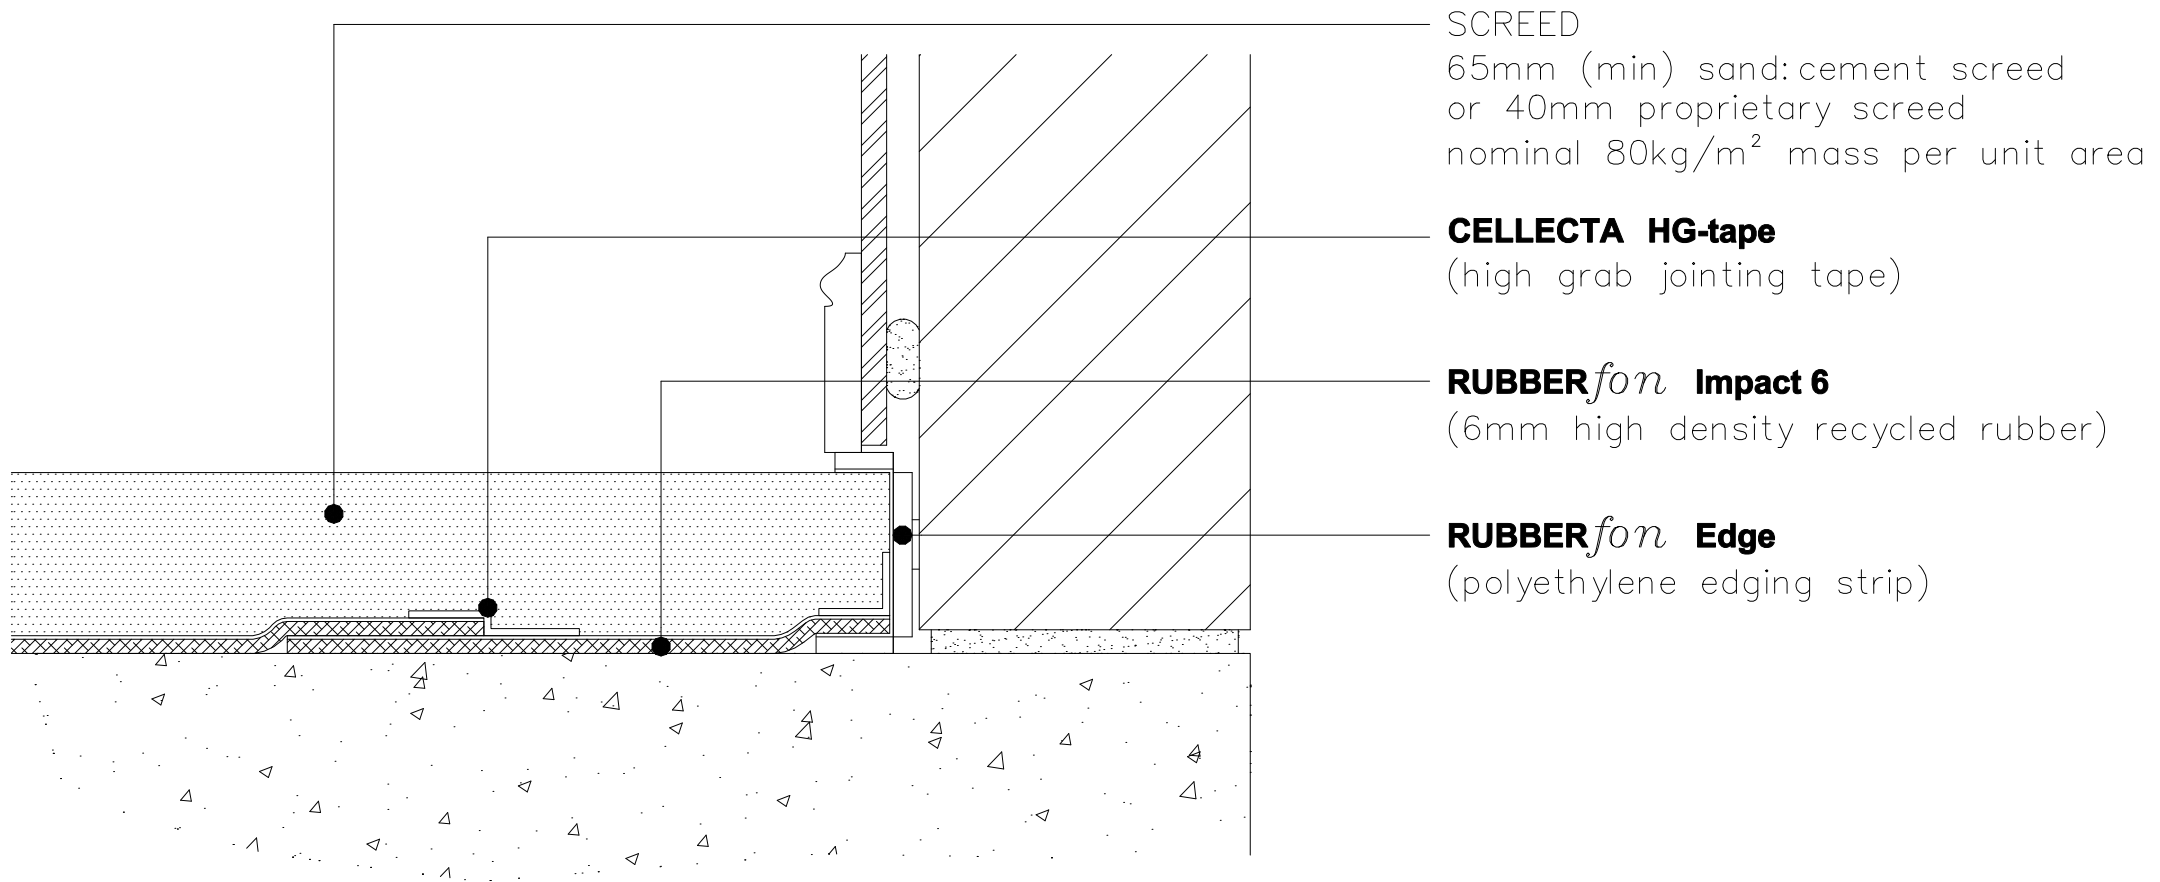

CELLECTA ACOUSTIC INSULATION  
STRUCTURAL SEPARATING FLOOR – CONCRETE  
PCT SOLUTION  
PRE-CAST CONCRETE PLANK, SCREED LAID ON RESILIENT LAYER