


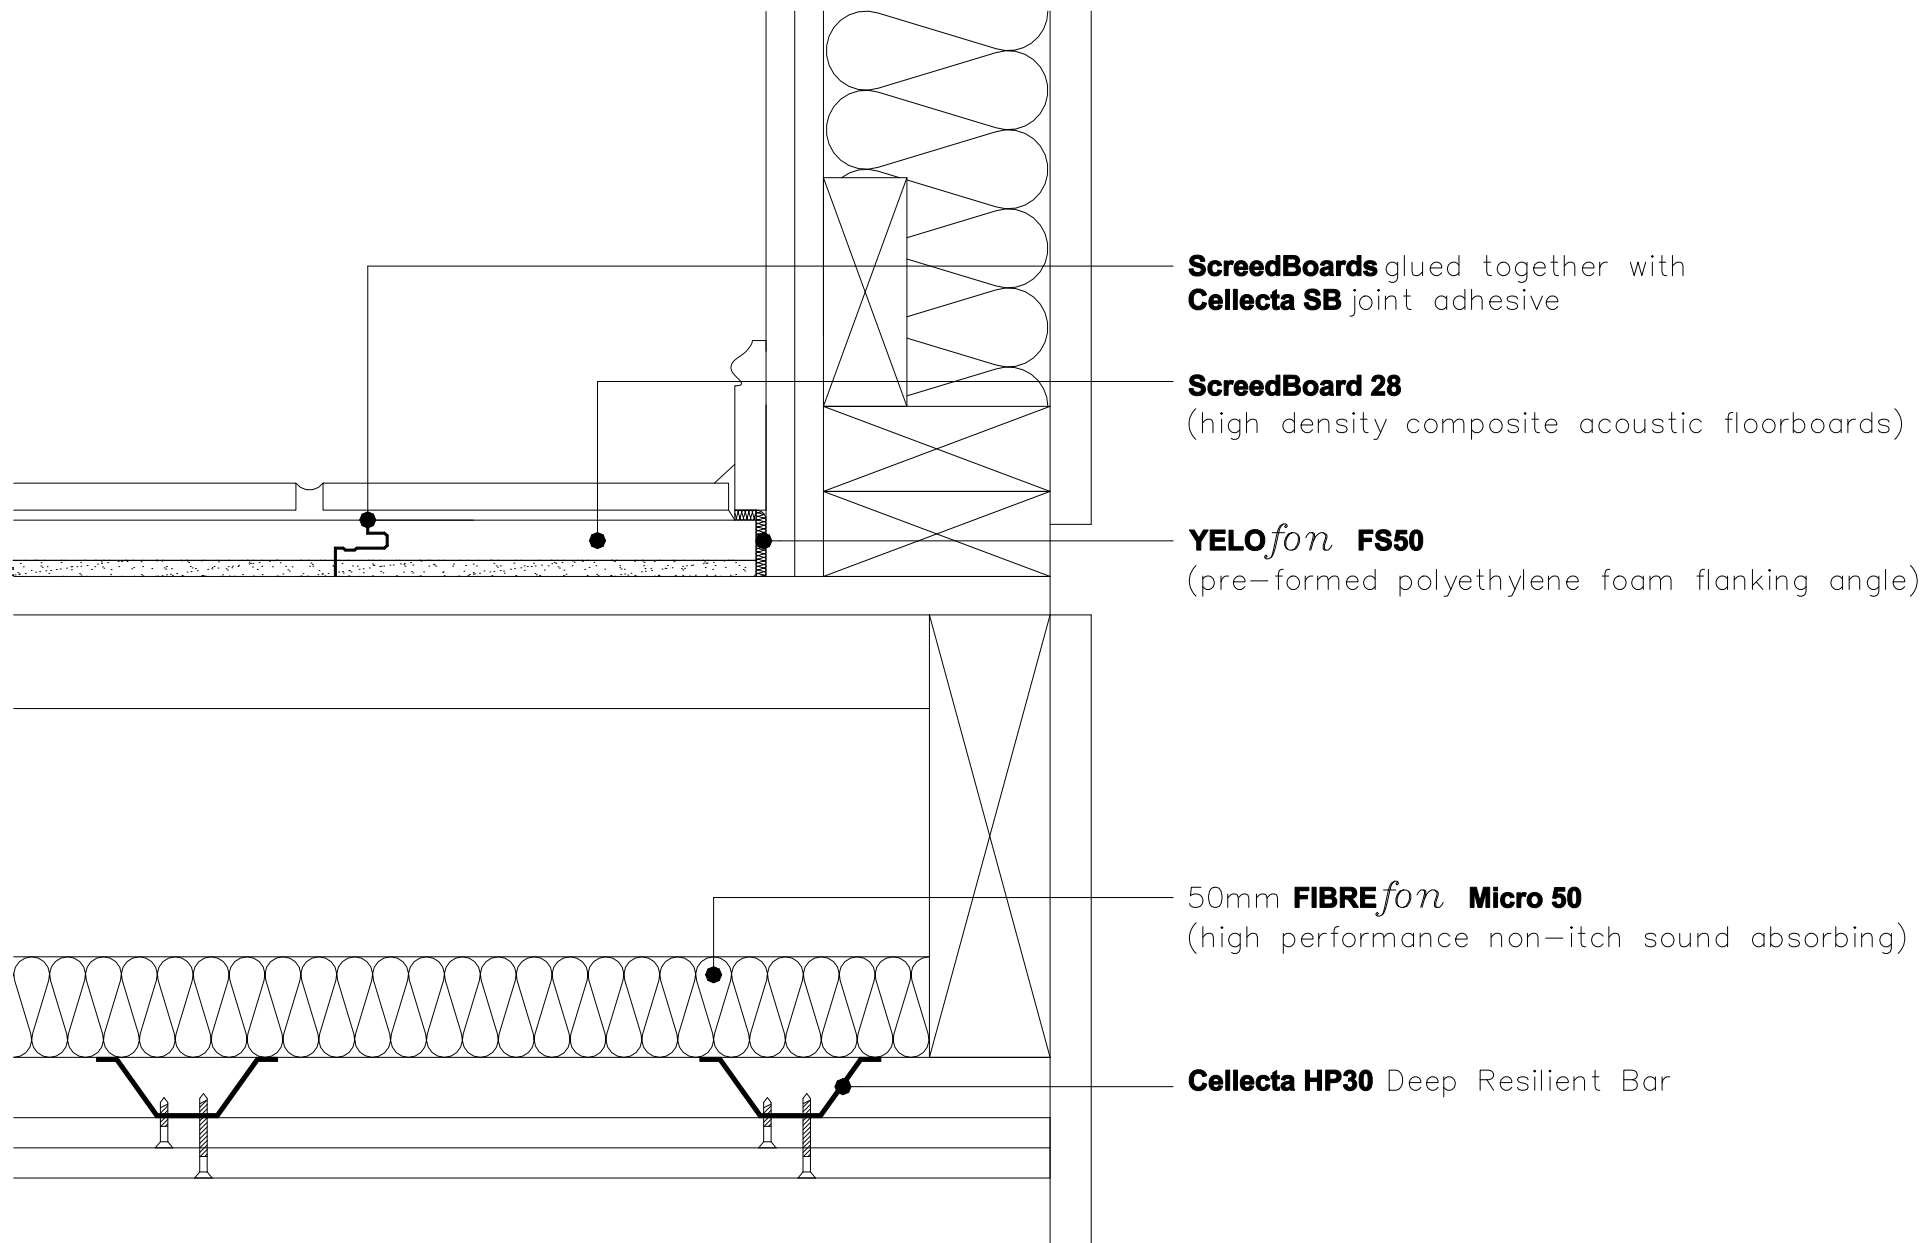

CELLECTA ACOUSTIC INSULATION
 STRUCTURAL SEPARATING FLOOR – TIMBER
 ROBUST DETAIL E-FT-5 OR E-FT-6
 UNDERFLOOR HEATING BELOW FLOATING FLOOR TREATMENT