


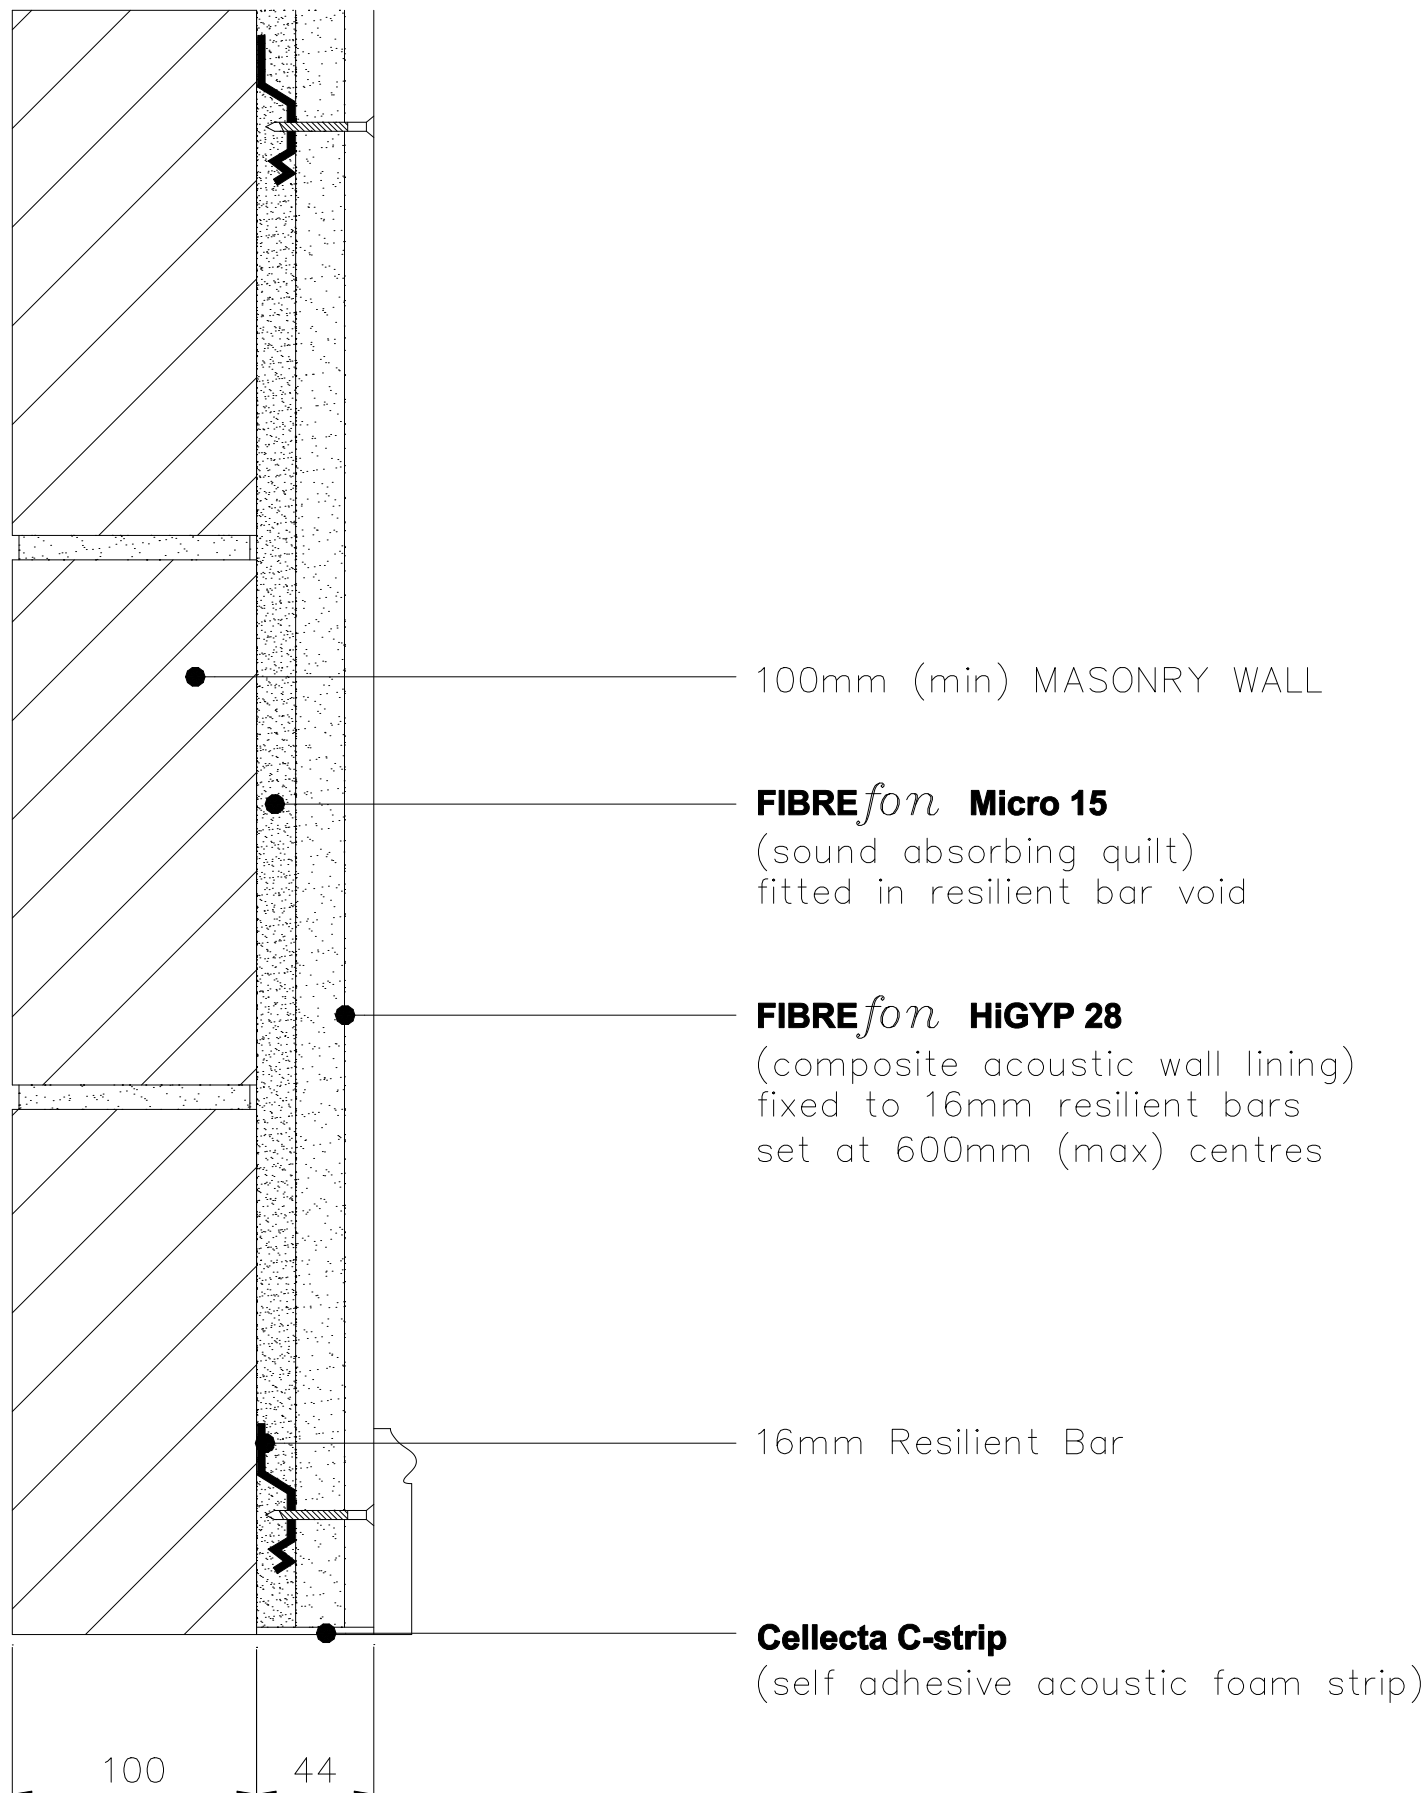

CELLECTA ACOUSTIC INSULATION
SOLID MASONRY WALL
PCT/UPGRADE SOLUTION
MW.01 – COMPOSITE WALL LINING
SOLID AIRCRETE AND AGGREGATE BLOCK WALLS