


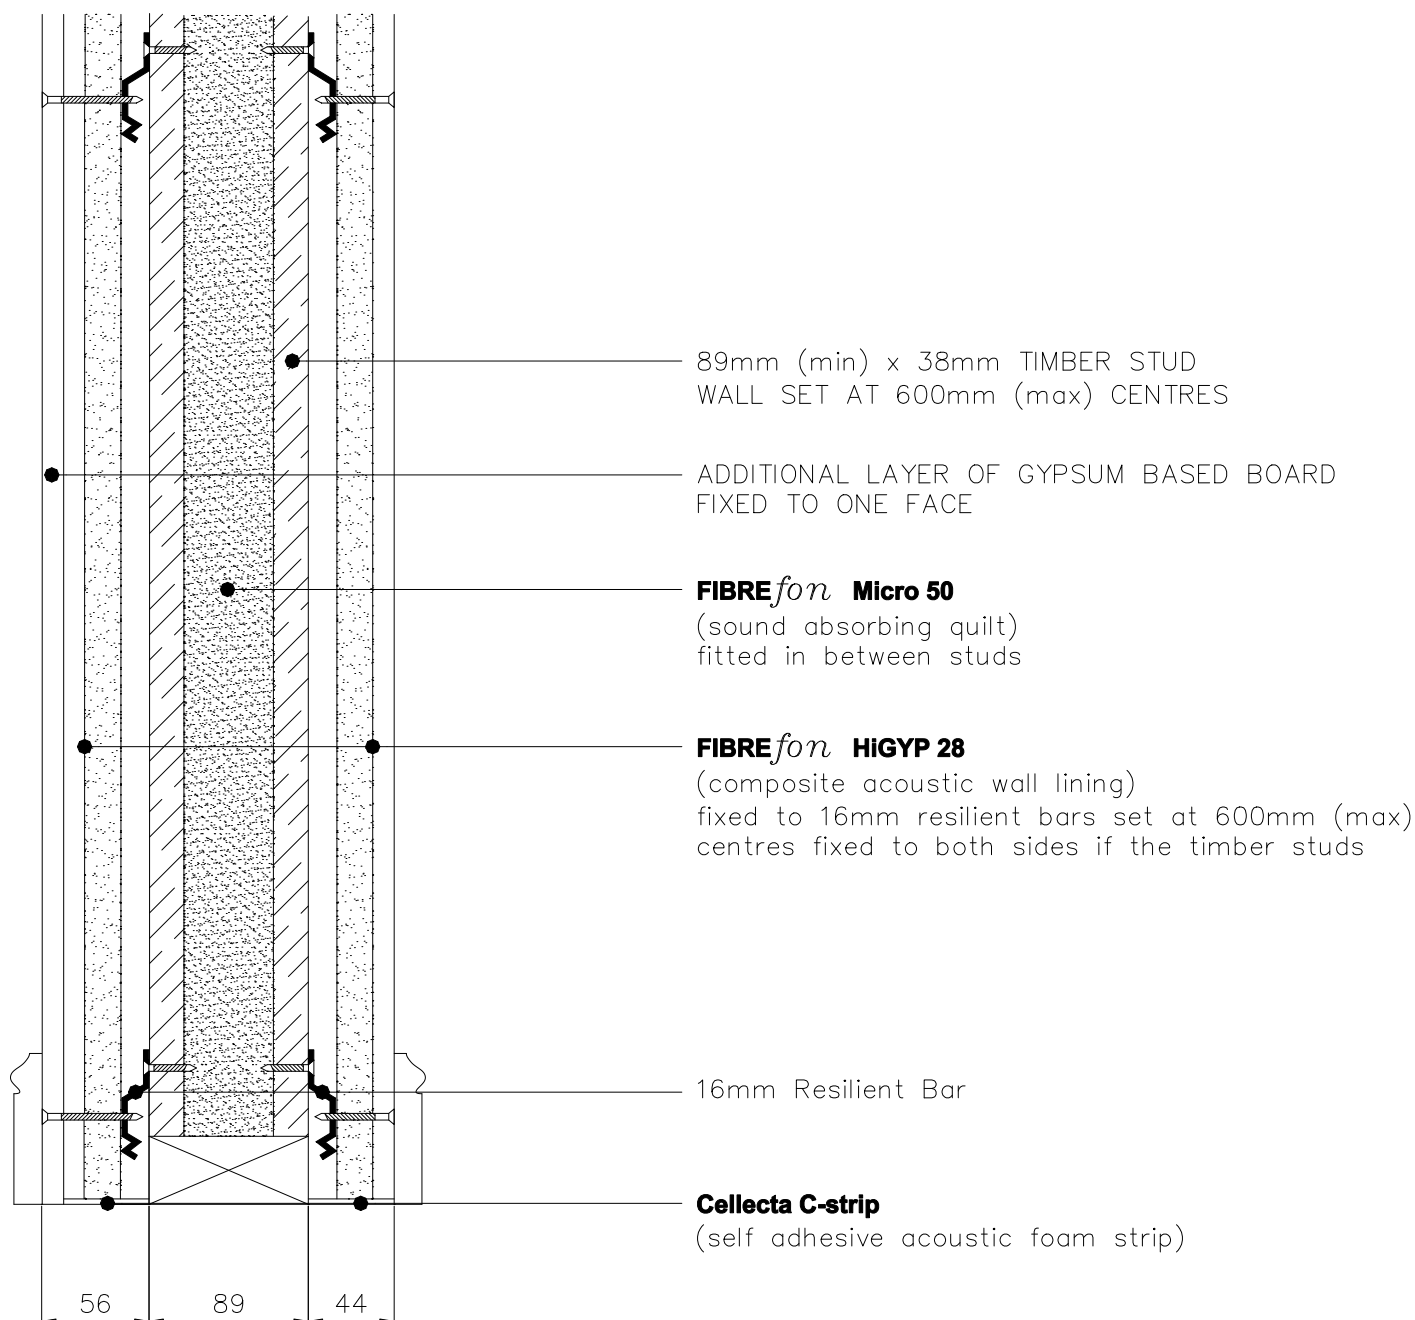

CELLECTA ACOUSTIC INSULATION
TIMBER STUD WALL
PCT/UPGRADE SOLUTION

TW.04 – ACOUSTIC TREATMENT INDIRECTLY FIXED TO TIMBER STUDS