


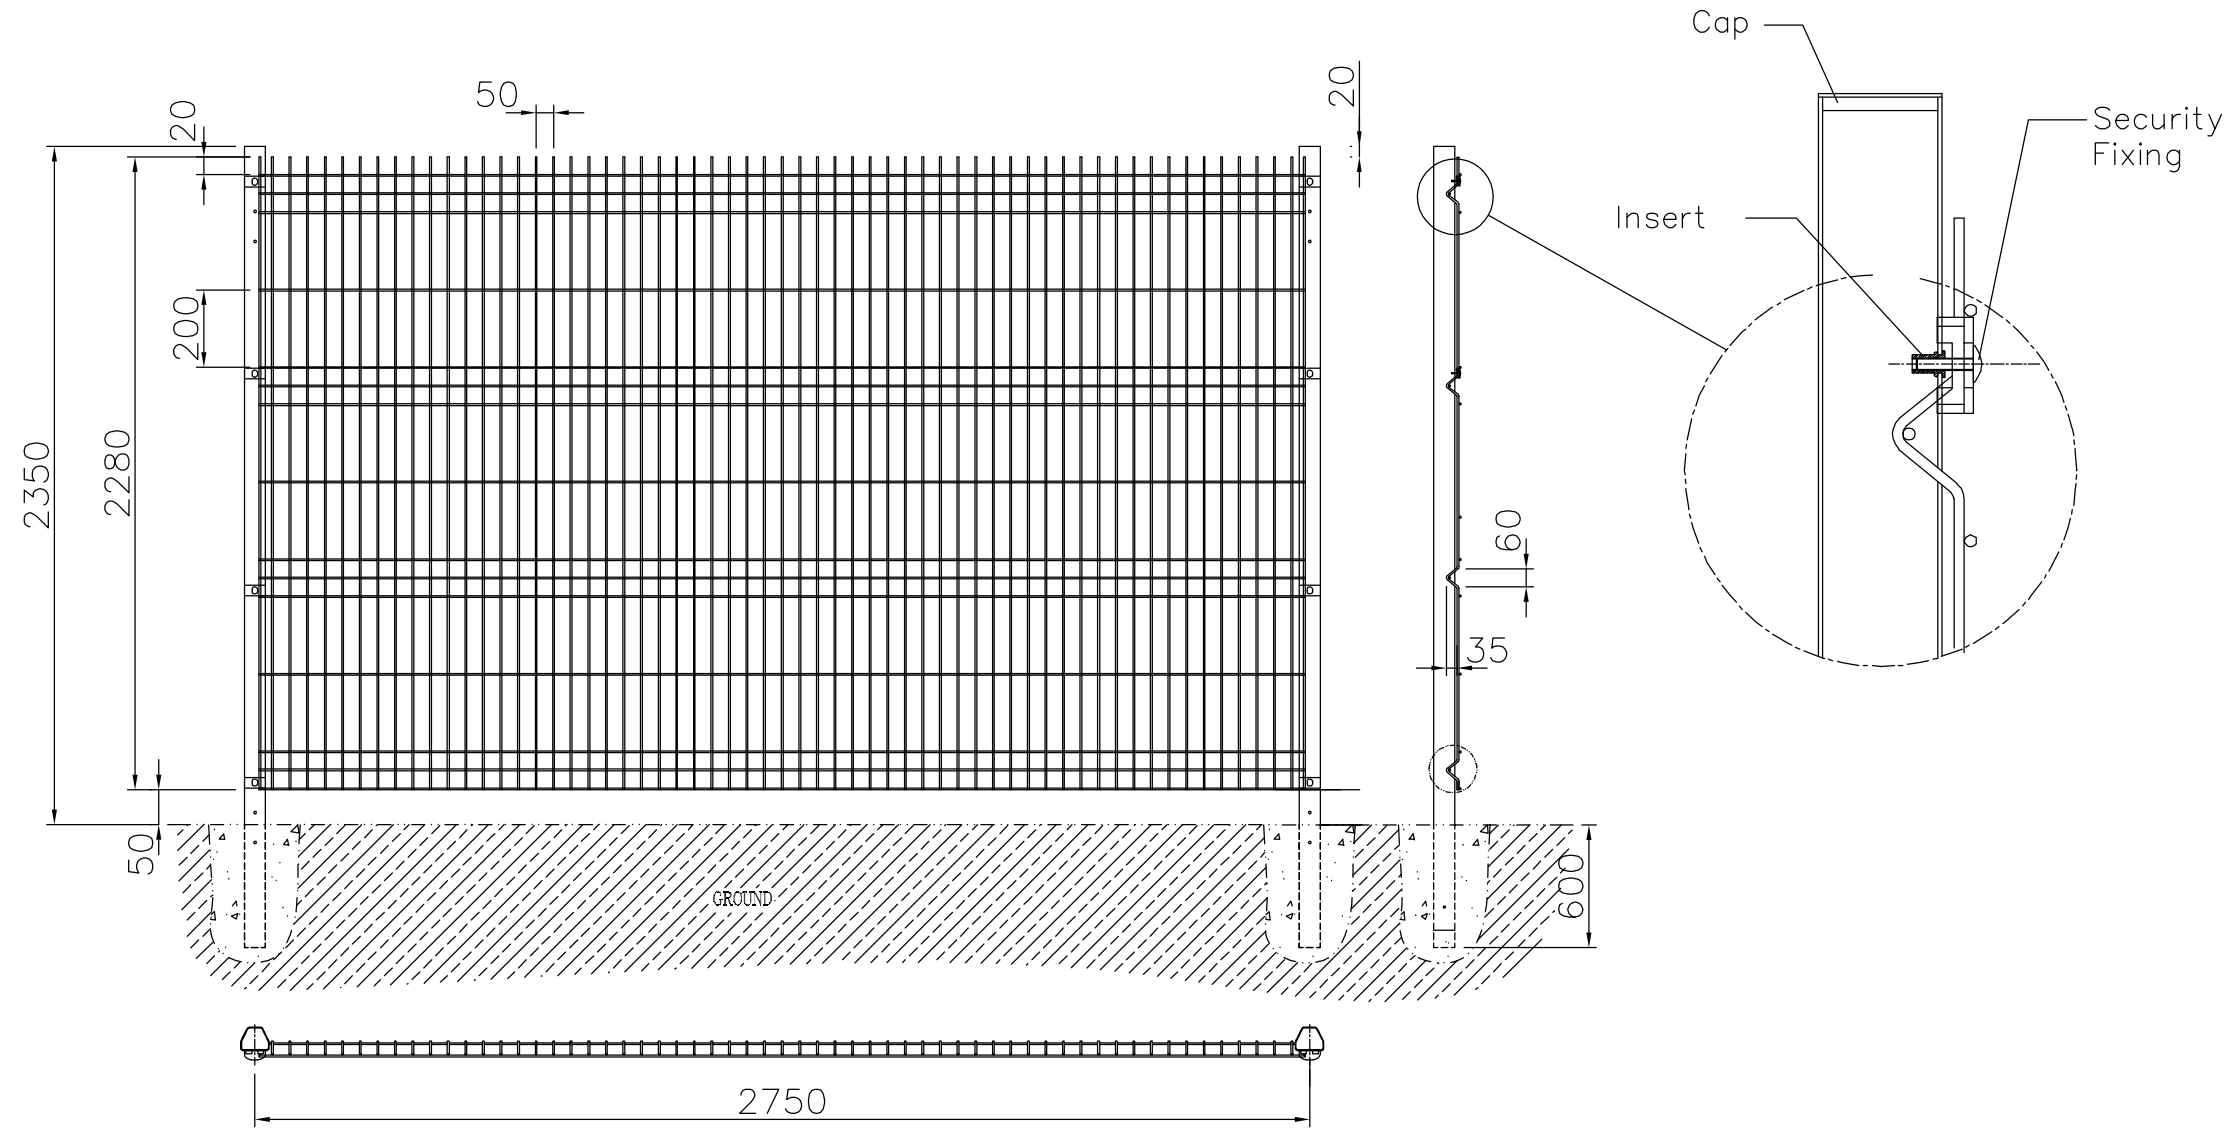

PROCTER FENCING SYSTEMS
2.4M HIGH PRO-MESH PANEL SYSTEM