


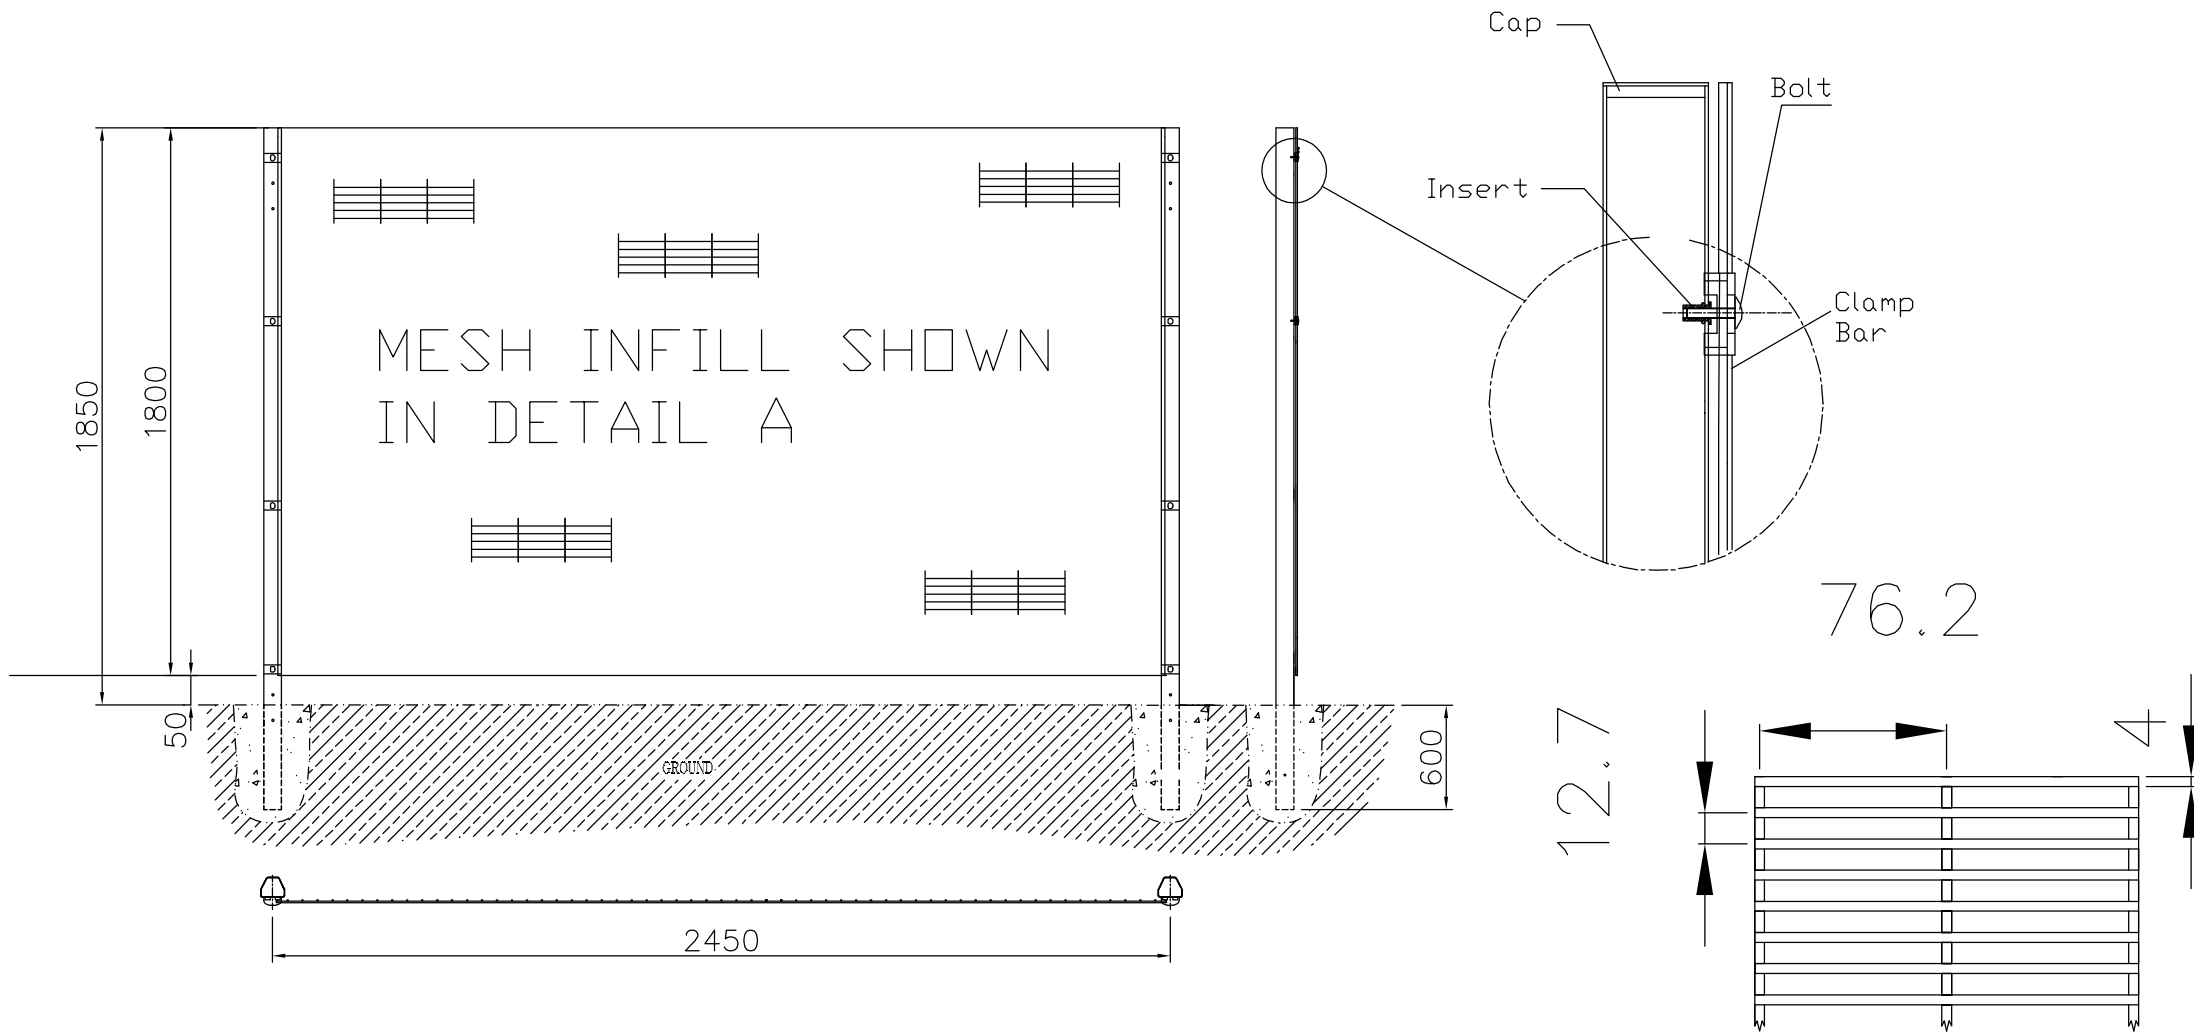

PROCTER FENCING SYSTEMS
358 MESH