


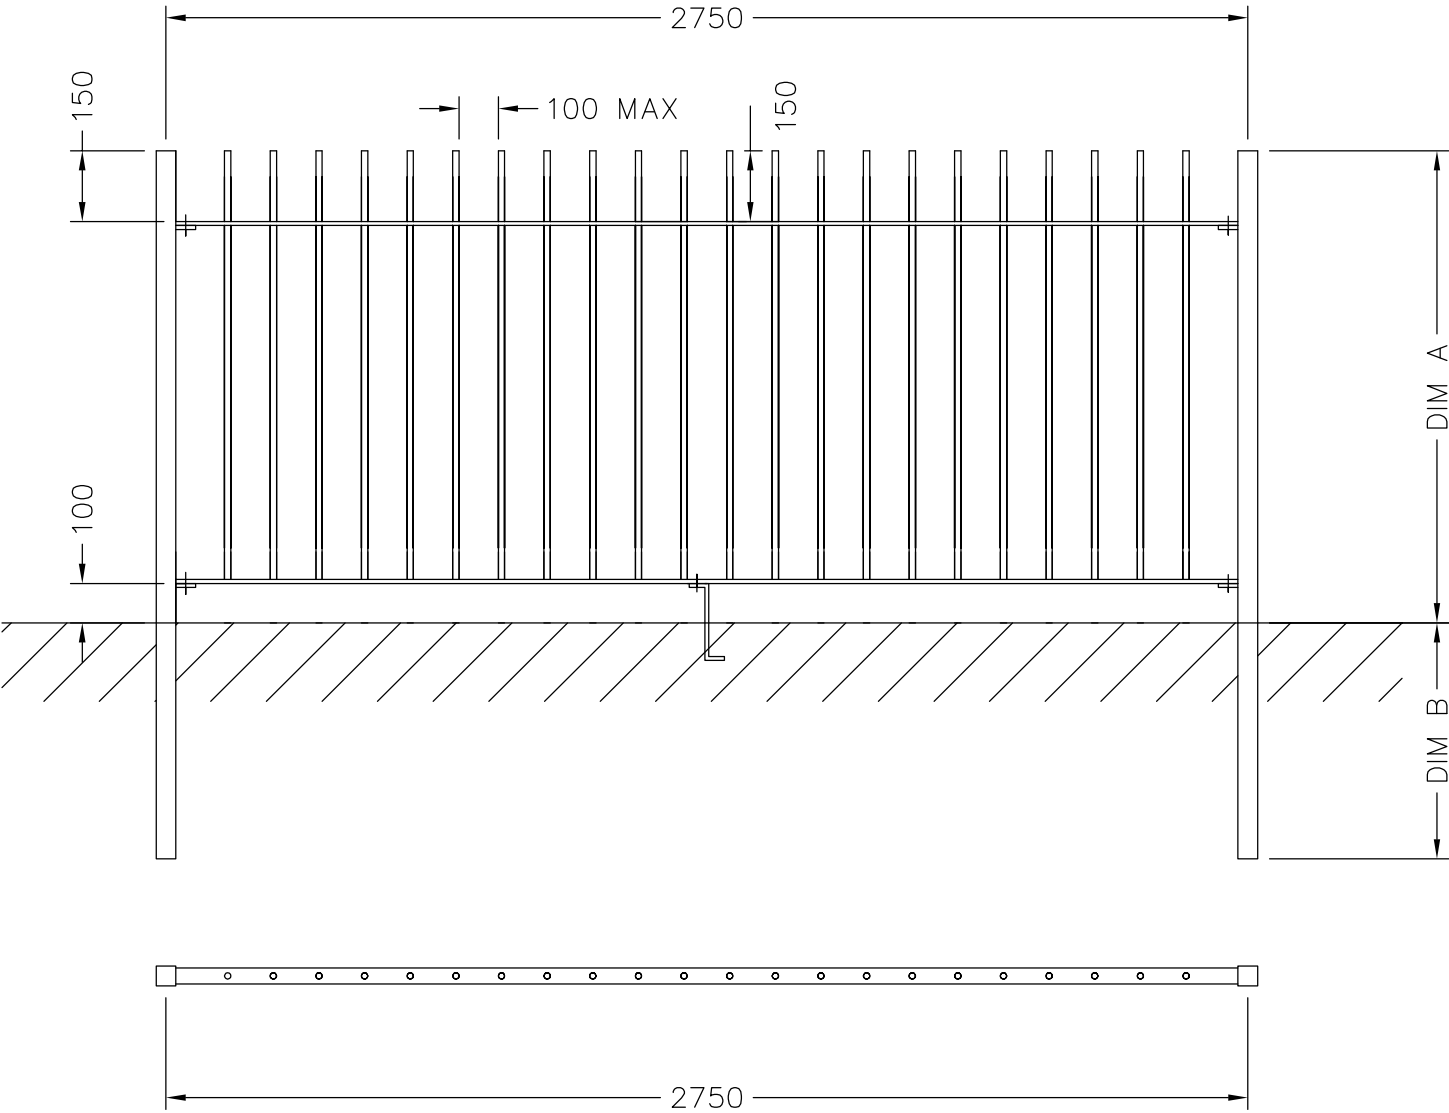

DIM A	DIM B	POSTS	RAILS	BARS
900	600	50x50	40x5	12mm
1200	600	50x50	40x8	16mm
1500	600	50x50	40x8	16mm
1800	750	60x60	40x10	16mm
2400	750	60x60	40x10	20mm

PROCTER FENCING SYSTEMS
BLUNT TOP RAILING