


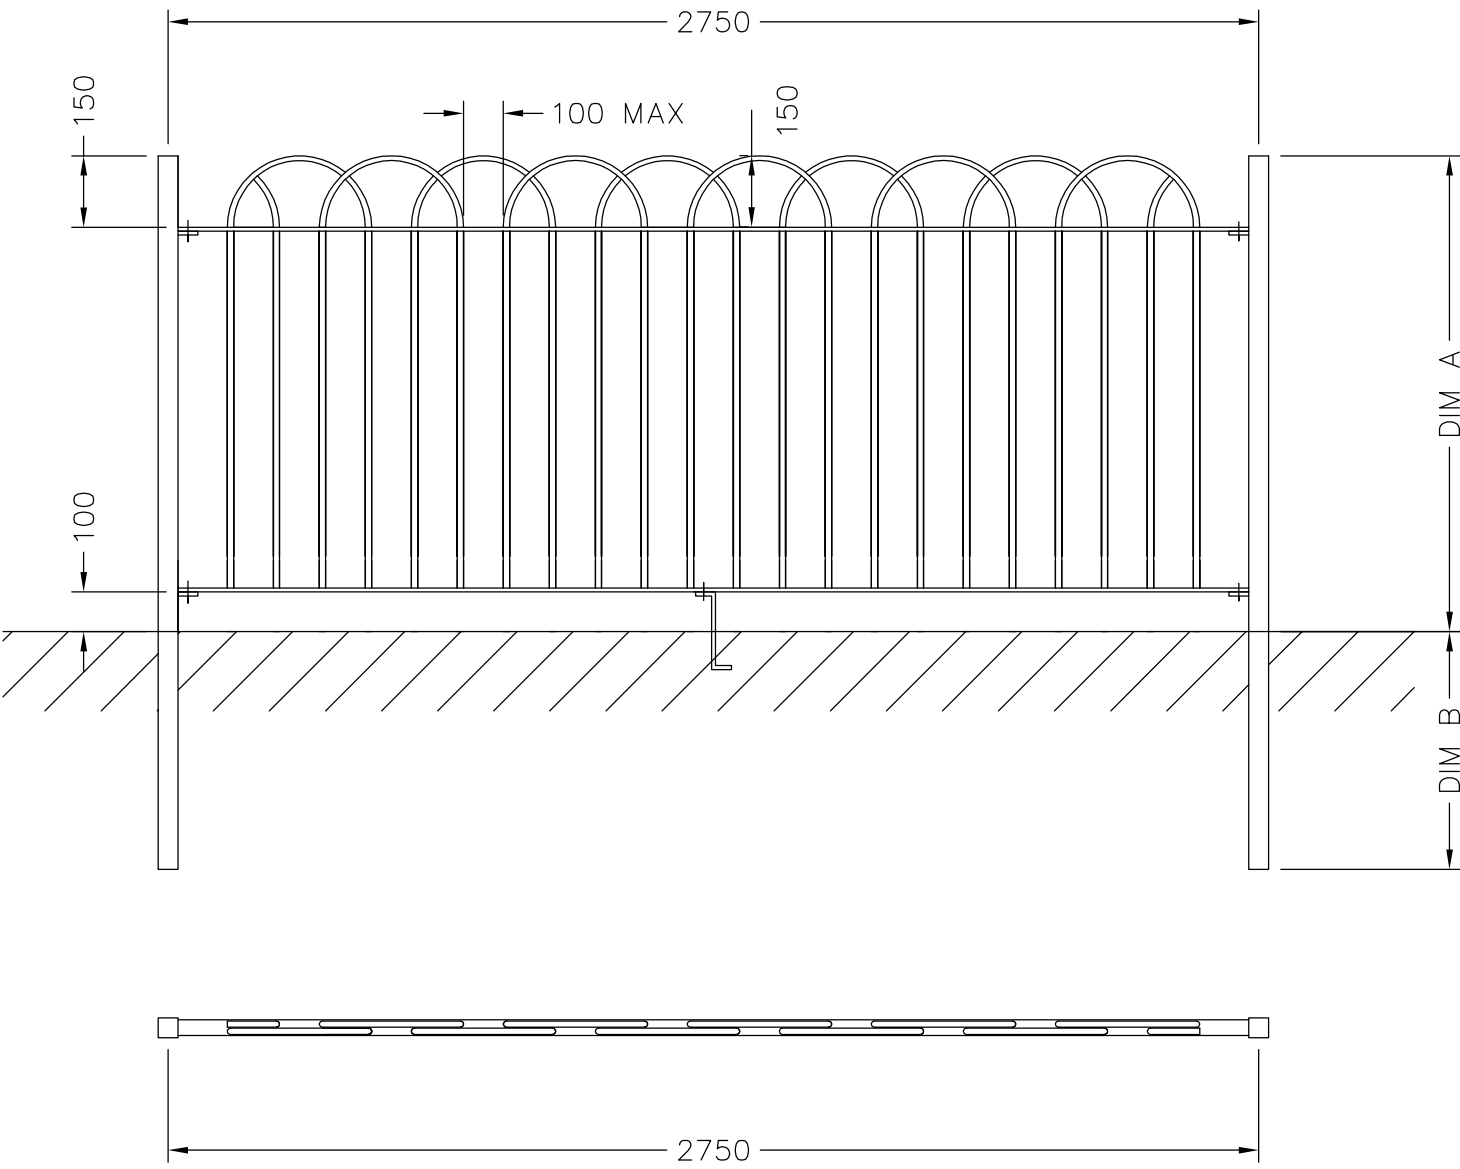

| DIM A | DIM B | POSTS | RAILS | BARS |
|-------|-------|-------|-------|------|
| 900   | 600   | 50x50 | 40x5  | 12mm |
| 1200  | 600   | 50x50 | 40x8  | 16mm |
| 1500  | 600   | 50x50 | 40x8  | 16mm |
| 1800  | 750   | 60x60 | 40x10 | 16mm |
| 2400  | 750   | 60x60 | 40x10 | 20mm |

PROCTER FENCING SYSTEMS  
BOW TOP RAILING (INTER-LACED)