


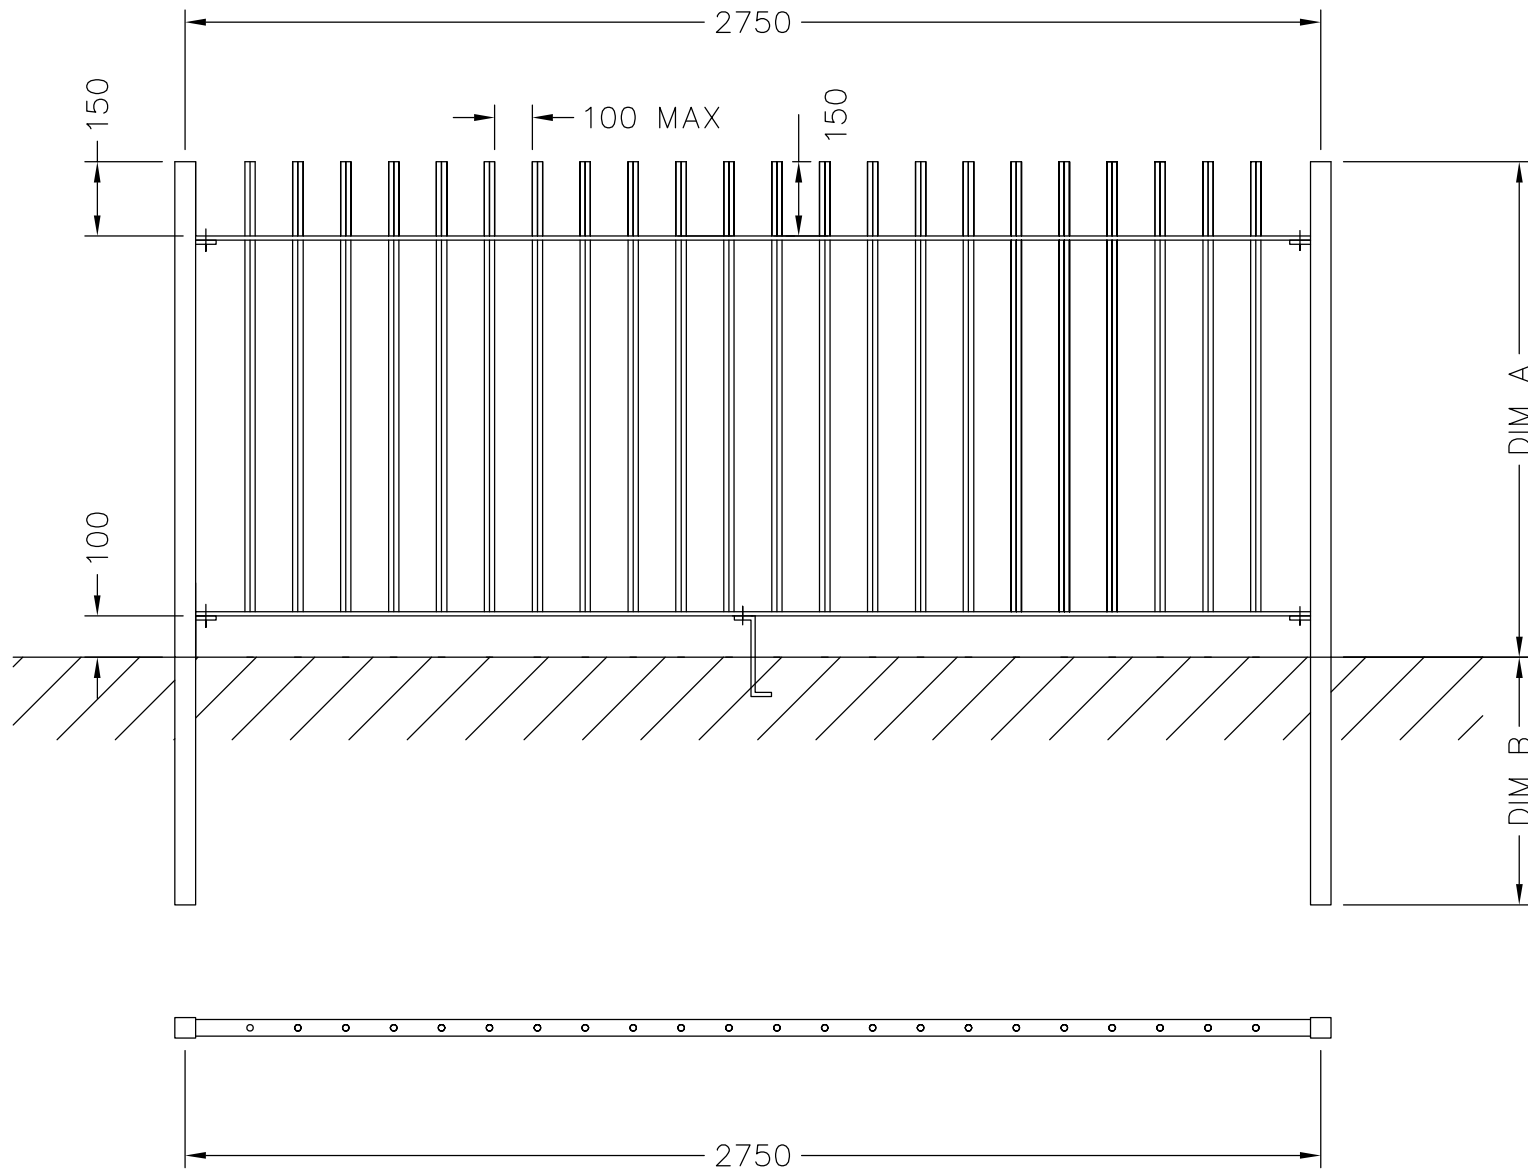

| DIM A | DIM B | POSTS  | BARS |
|-------|-------|--------|------|
| 900   | 600   | 102x44 | 25mm |
| 1200  | 600   | 102x44 | 25mm |
| 1500  | 600   | 102x44 | 25mm |
| 1800  | 750   | 102x44 | 25mm |
| 2400  | 750   | 102x44 | 25mm |

PROCTER FENCING SYSTEMS  
DIAMEX RAILING