


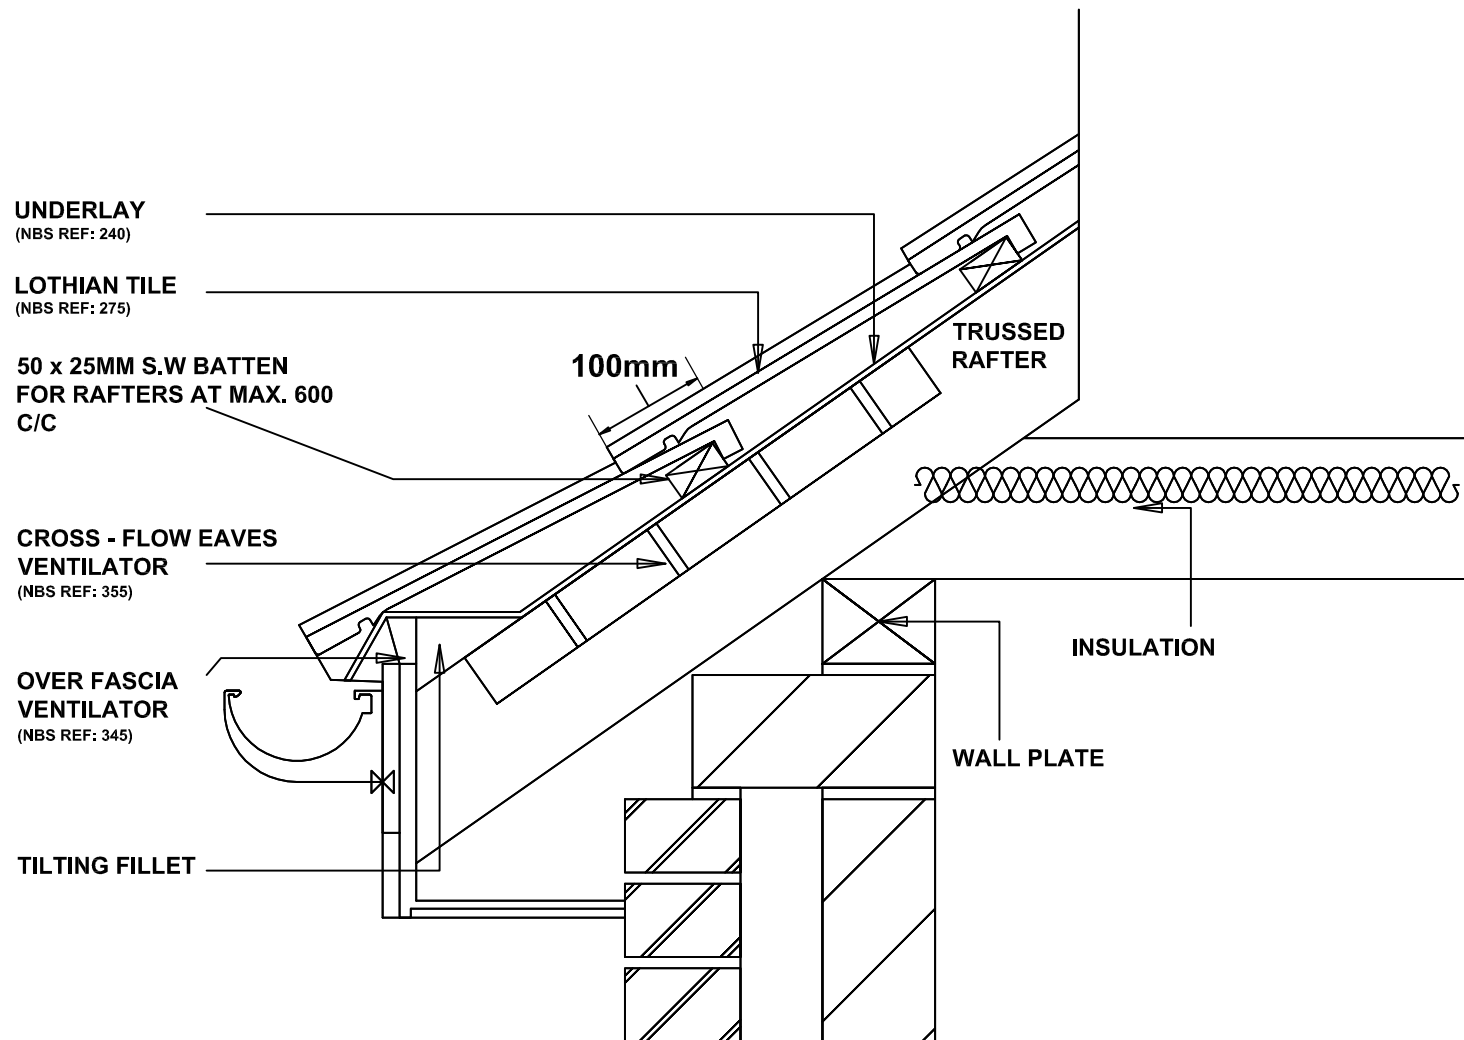

RUSSELL ROOF TILES
EAVES - WITH VENTILATION
LOTHIAN
LO-EA-01