


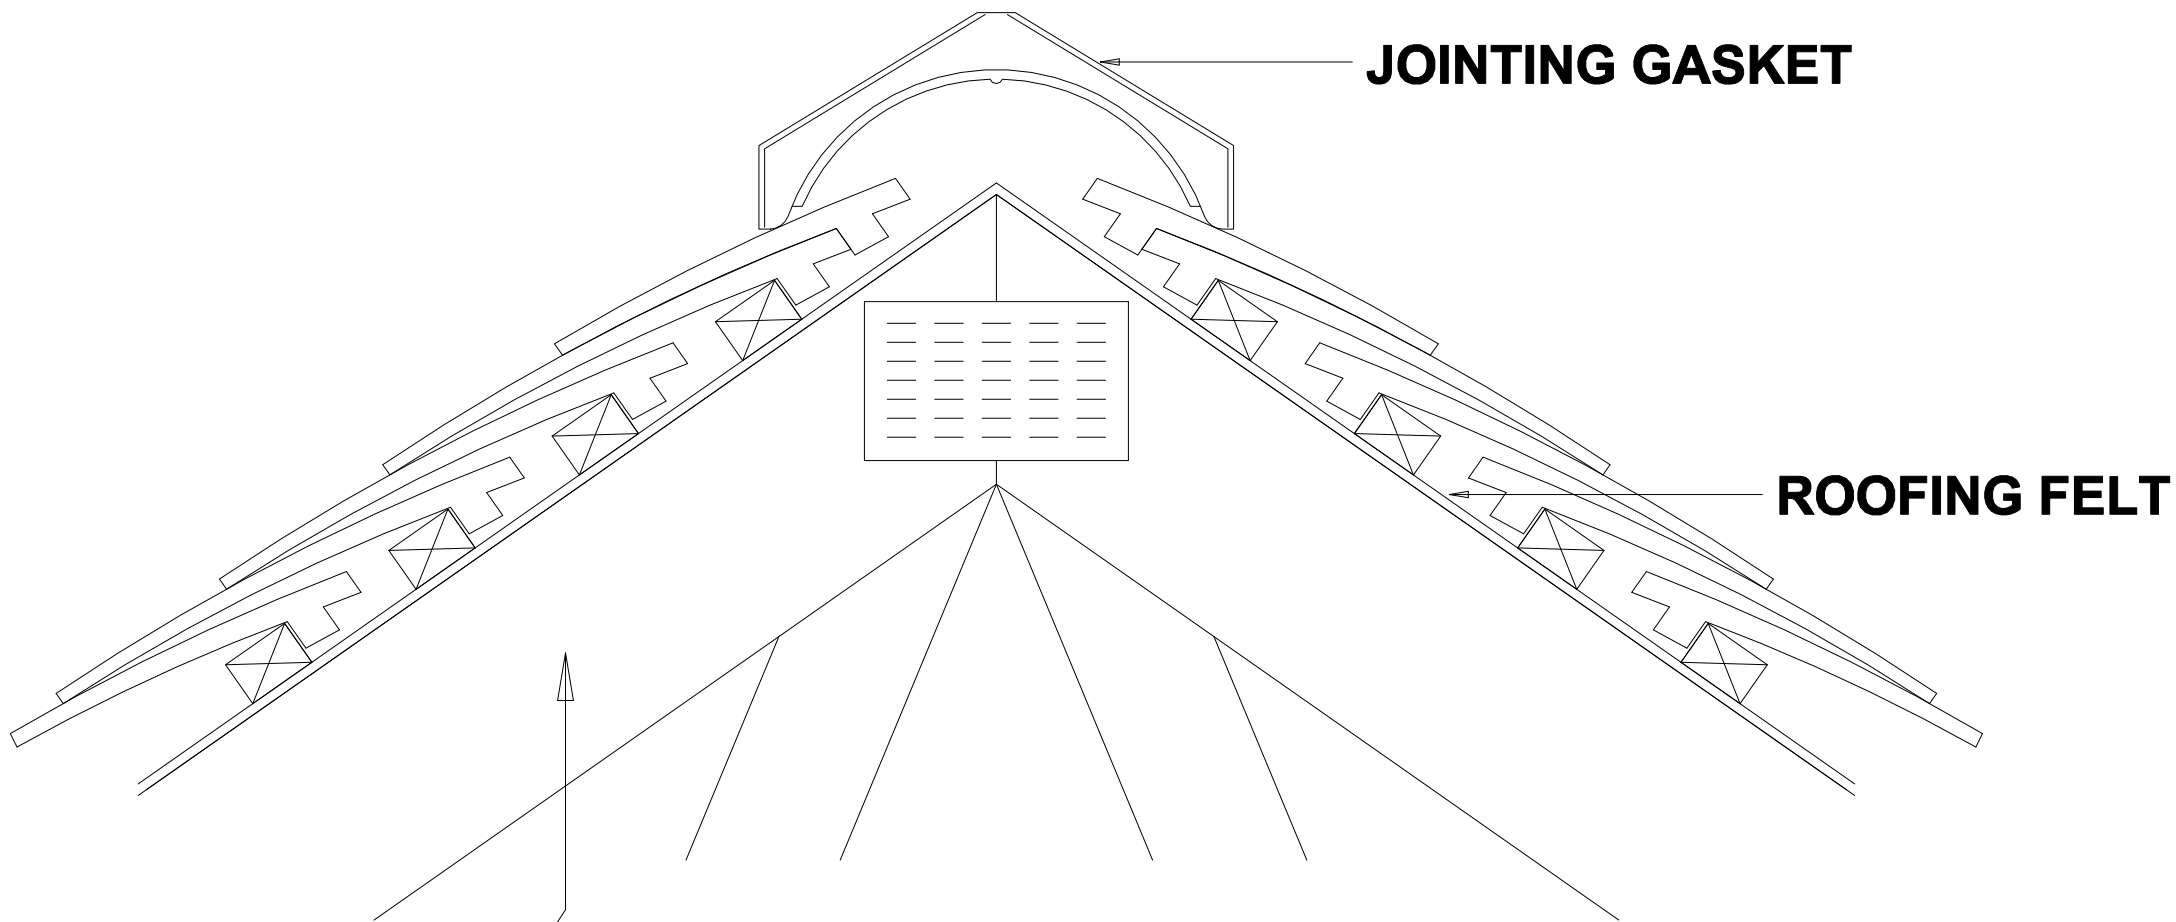

JOINTING GASKET

ROOFING FELT

**TRUSSED
RAFTER**

**RUSSELL ROOF TILES
RUSSFAST UNIVERSAL RIDGE - DRY
PLAIN
PL-UR-17**