


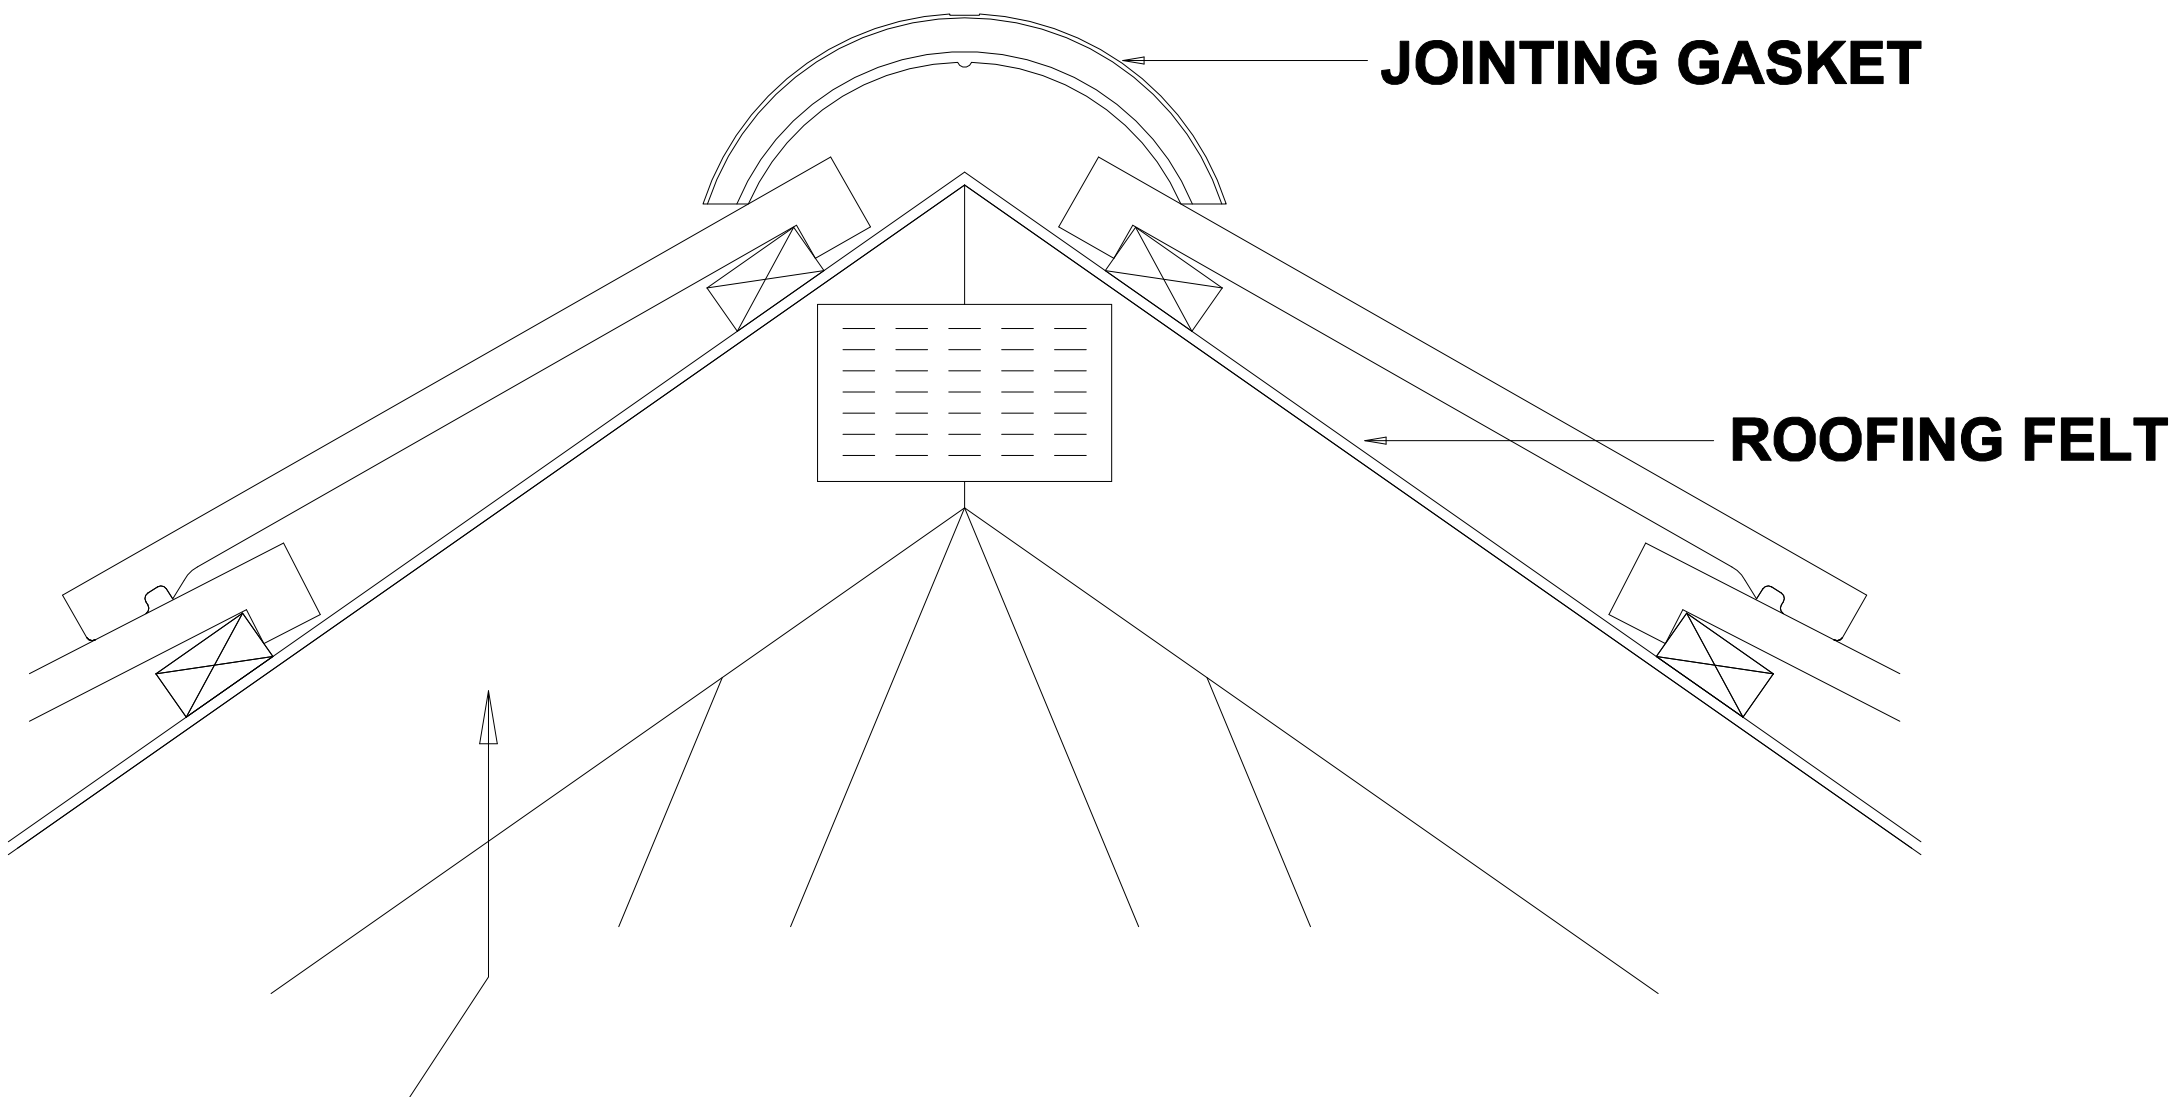

JOINTING GASKET

ROOFING FELT

**TRUSSED
RAFTER**

RUSSELL ROOF TILES
RUSSEFAST HALF ROUND RIDGE - DRY
GRAMPIAN
GR-HR-19