


HALF TILE

**STANDARD TILE WITH
TRUNCATED INTERLOCK**

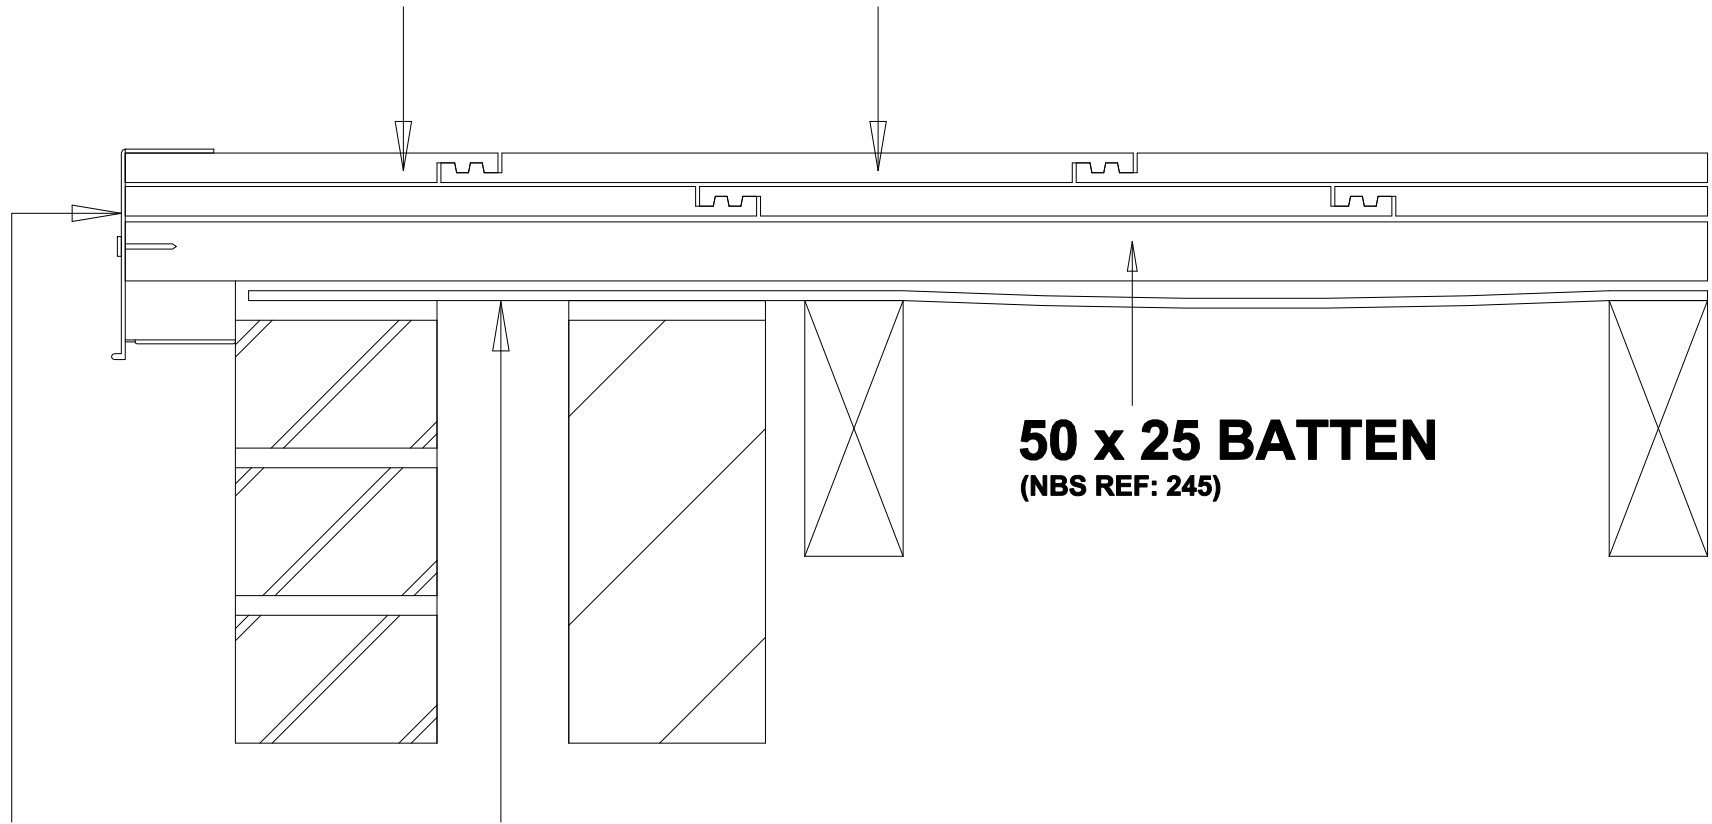

**THIN LEADING EDGE
DRY VERGE UNIT**

**UNDERLAY CARRIED
ACROSS CAVITY**
(NBS REF: 240)

**RUSSELL ROOF TILES
DRY VERGE
GALLOWAY
GA-VE-15**