


**STANDARD TILE WITH
TRUNCATED INTERLOCK**

HALF TILE

STANDARD TILE

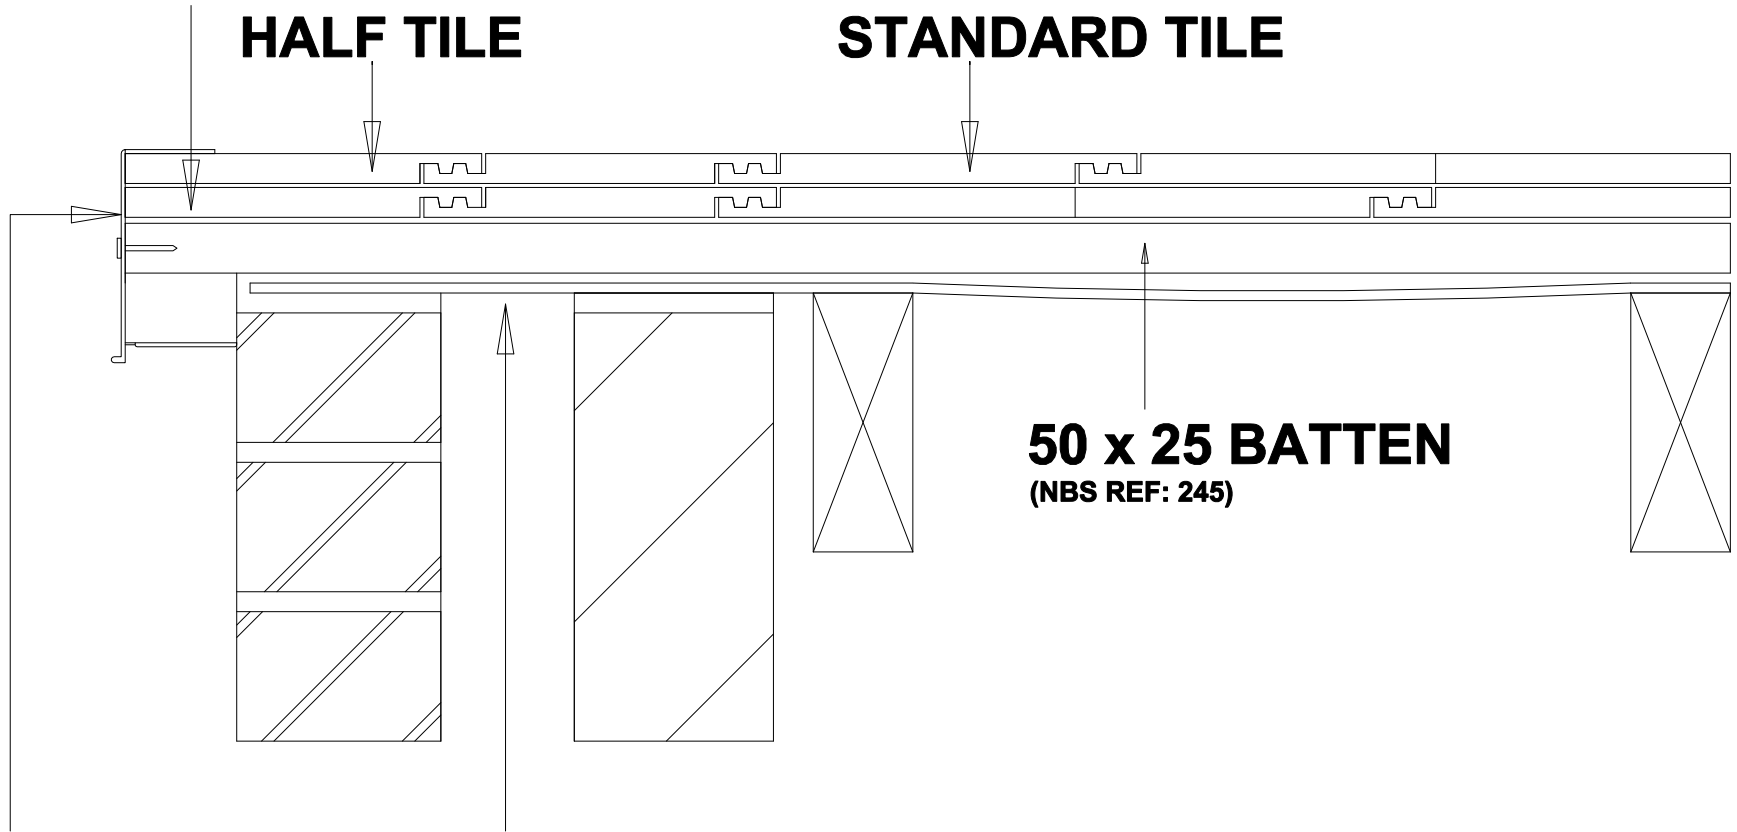

**THIN LEADING EDGE
DRY VERGE UNIT**

**UNDERLAY CARRIED
ACROSS CAVITY
(NBS REF: 240)**

**50 x 25 BATTEN
(NBS REF: 245)**

**RUSSELL ROOF TILES
DRY VERGE
LOTHIAN
LO-VE-15**