


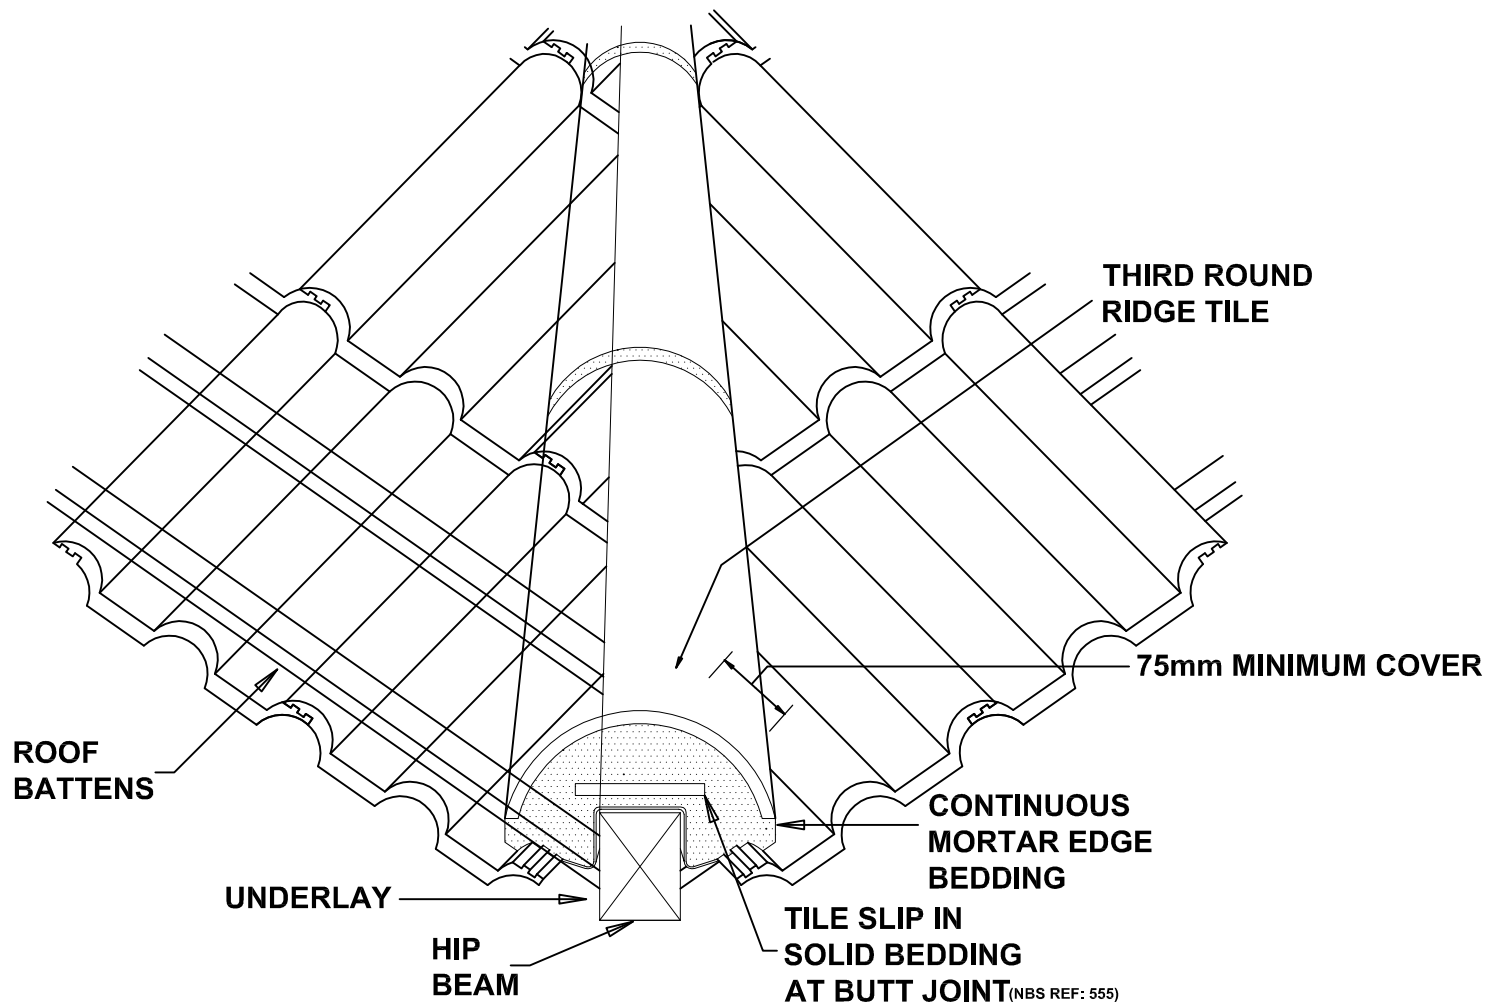

**RUSSELL ROOF TILES
HIP - BEDDED
DOUBLE ROMAN
DR-HI-11**