


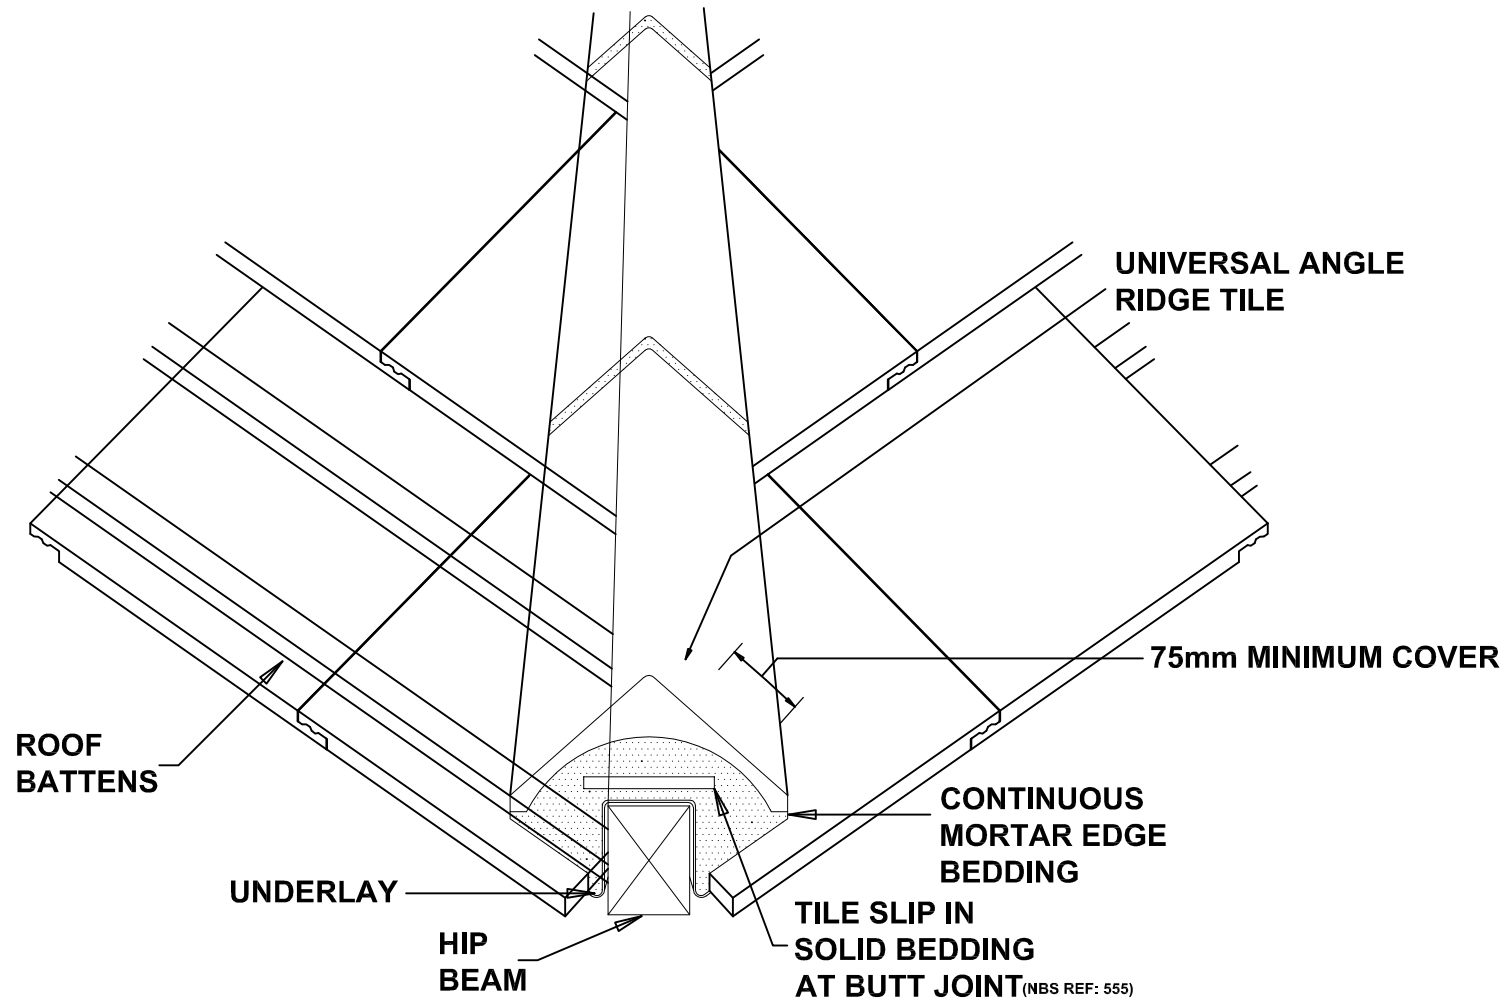

**RUSSELL ROOF TILES
HIP - BEDDED
GALLOWAY
GA-HI-11**