


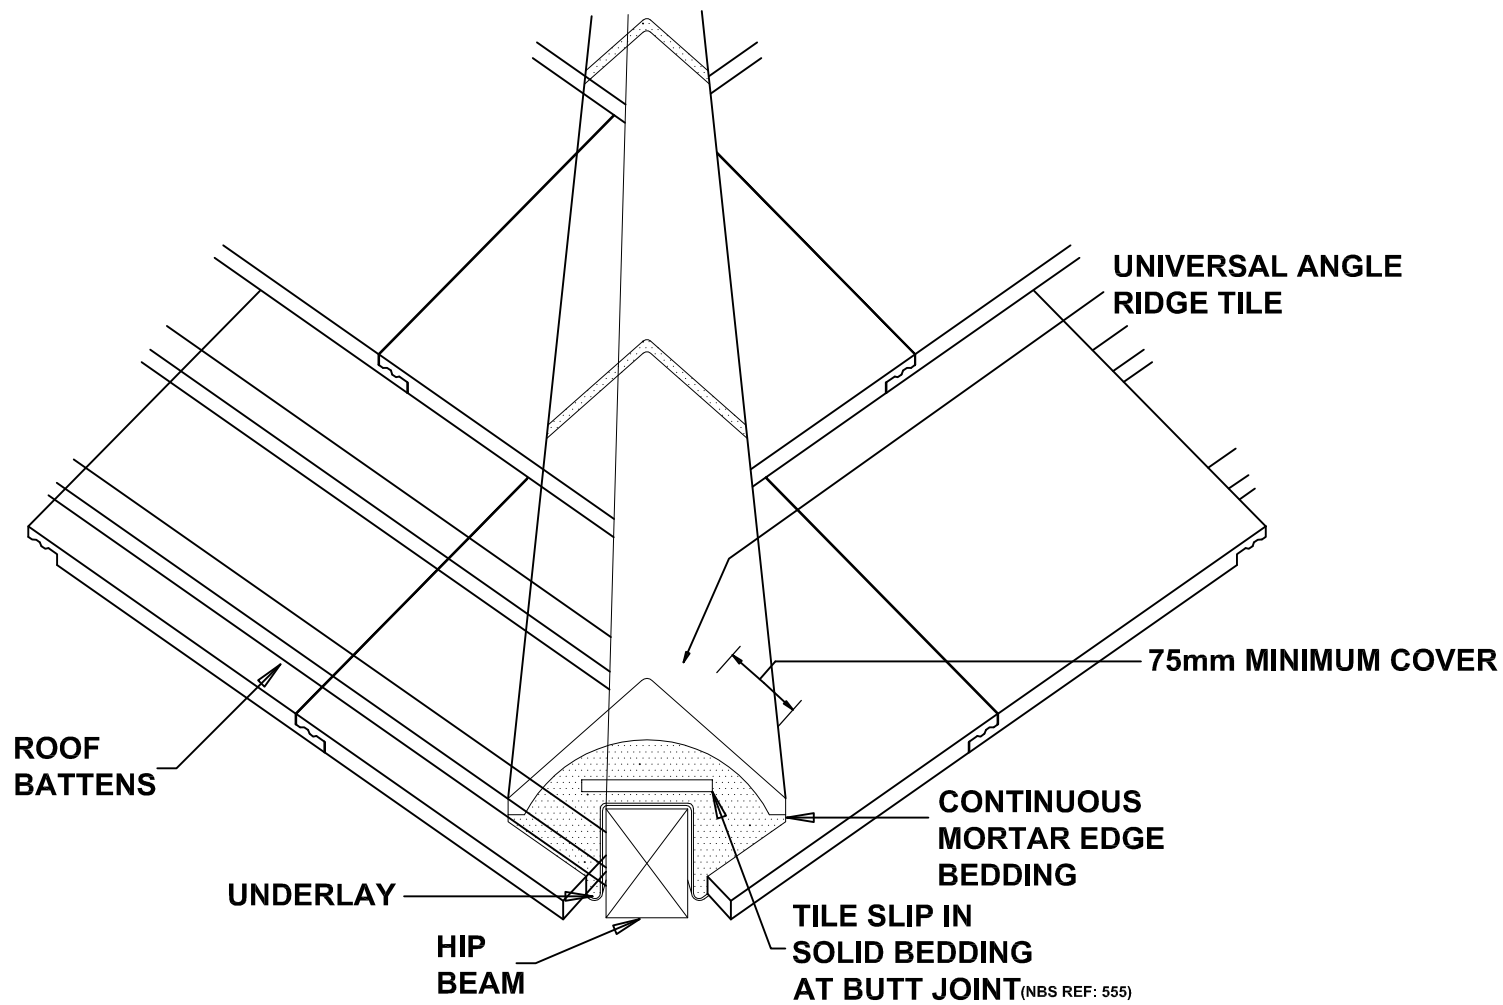

RUSSELL ROOF TILES
HIP - BEDDED
LOTHIAN
LO-HI-11