


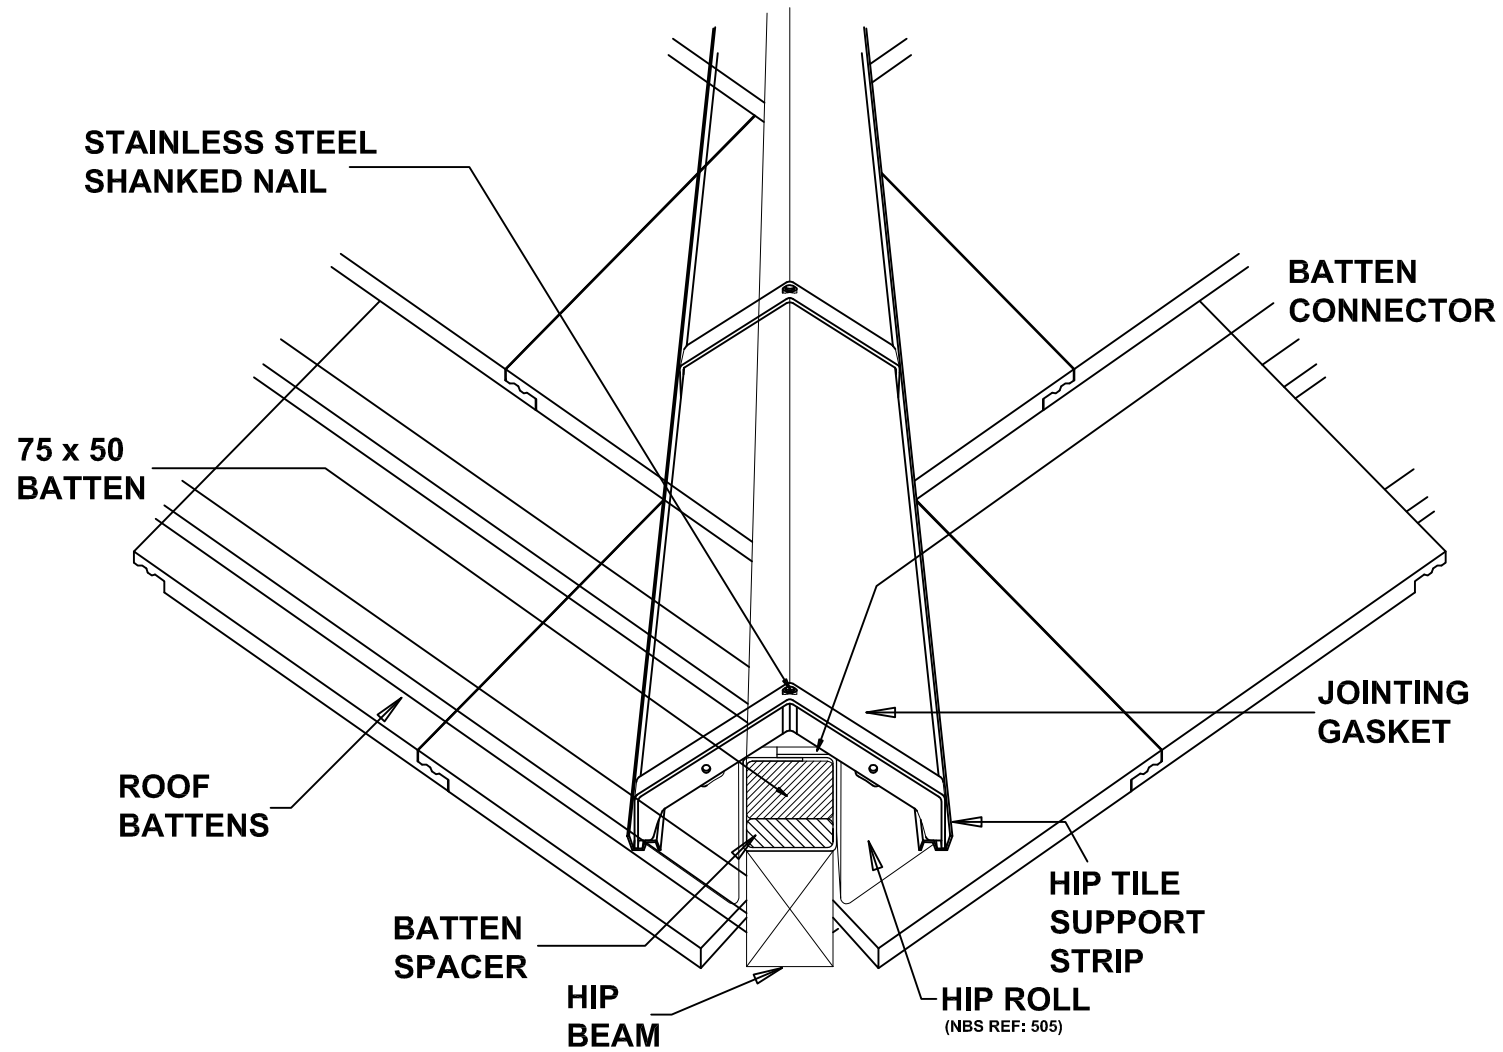

RUSSELL ROOF TILES
HIP - DRY
GALLOWAY
GA-HI-12