


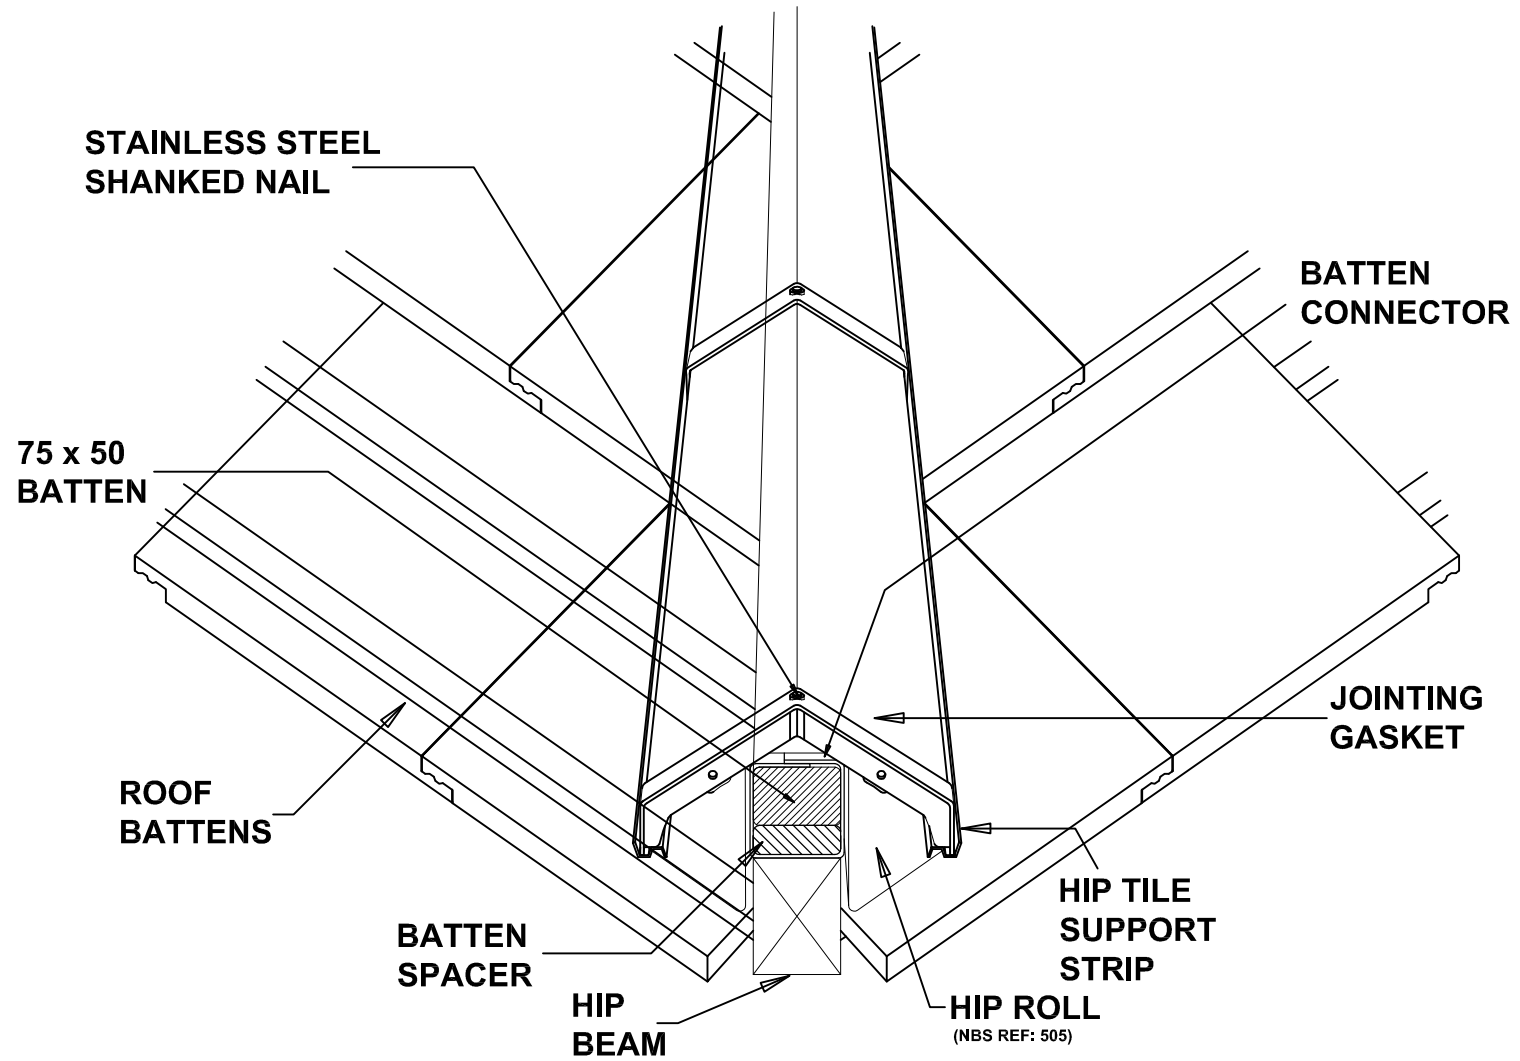

RUSSELL ROOF TILES
HIP - DRY
HIGHLAND
HI-HI-12