


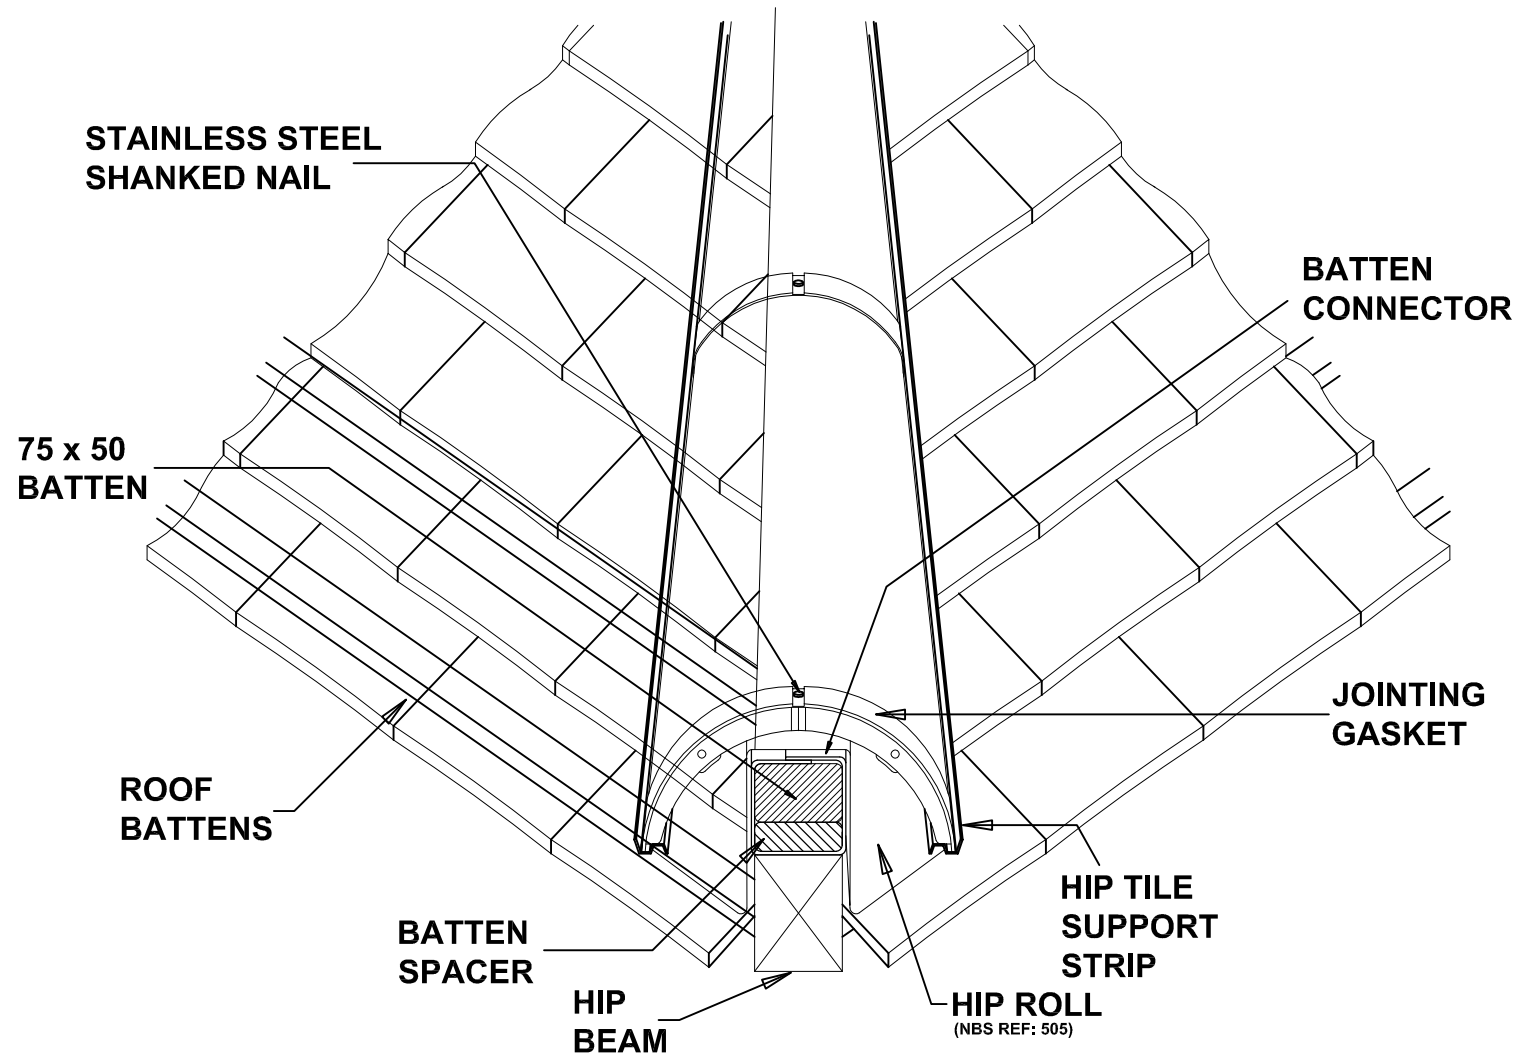

RUSSELL ROOF TILES
HIP - DRY
PLAIN
PL-HI-12