


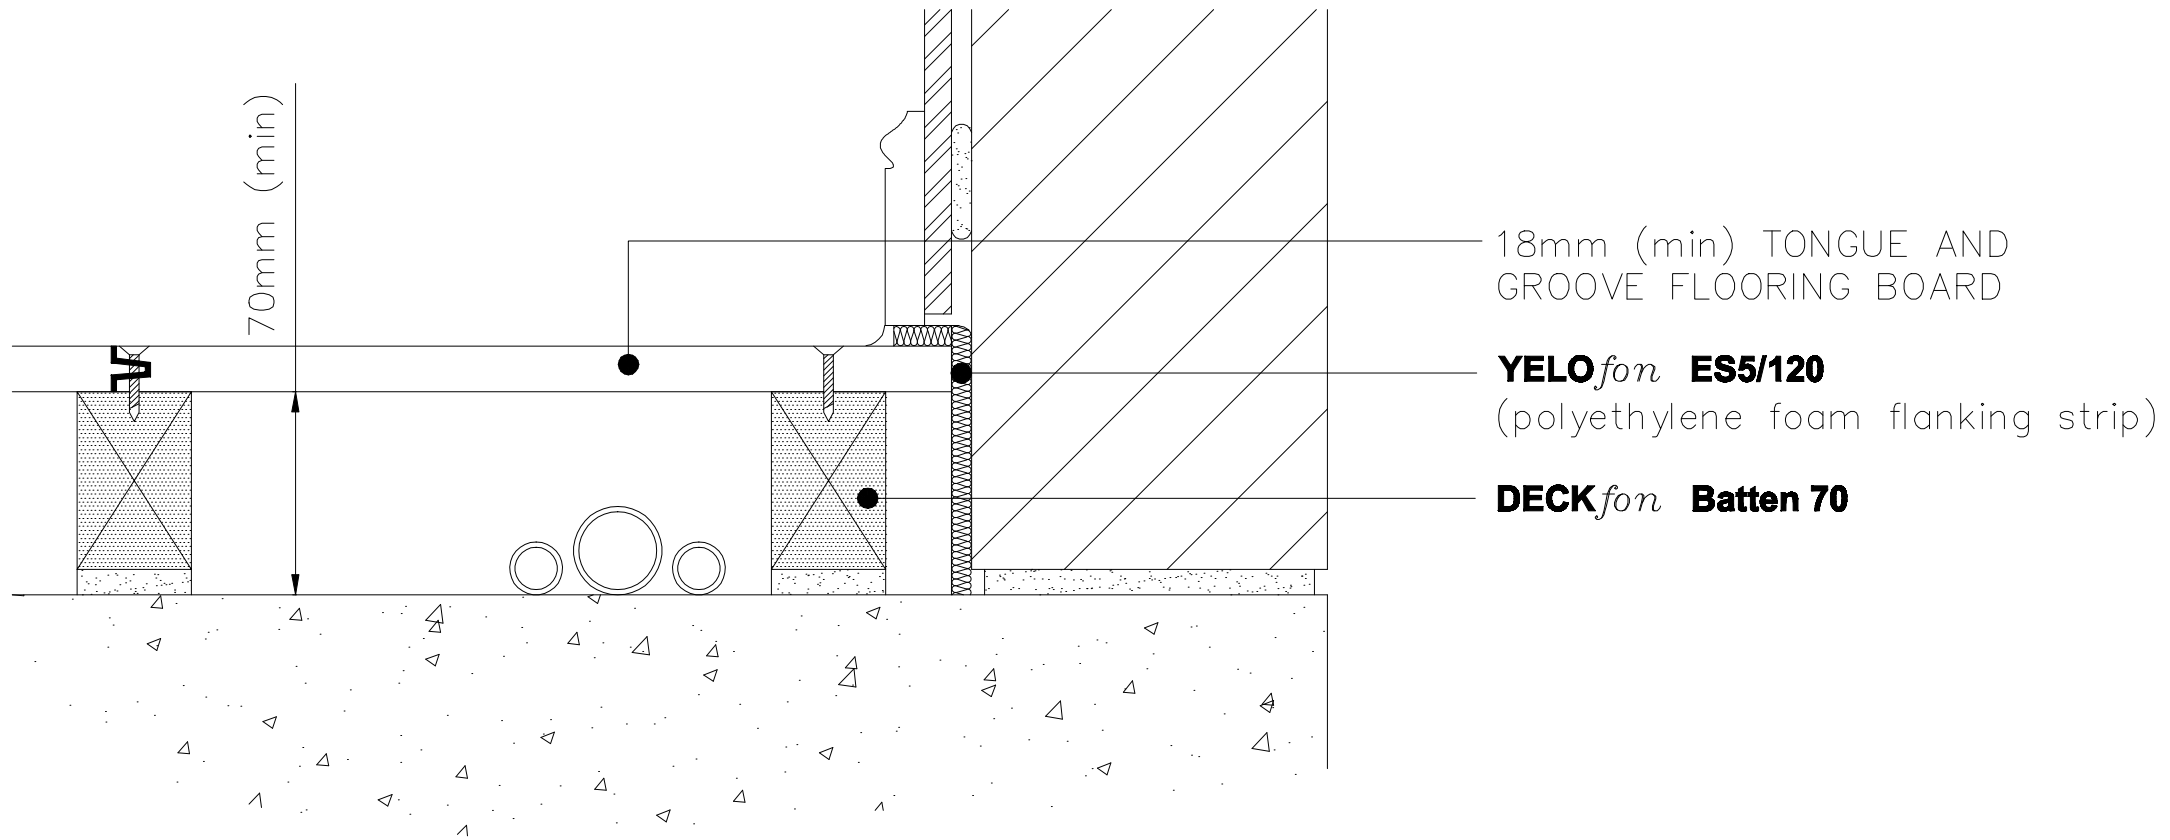

CELLECTA ACOUSTIC INSULATION
SEPARATING FLOOR — PRE-CAST CONCRETE
ROBUST DETAIL E-FC-1
FFT1 — RESILIENT COMPOSITE DEEP BATTEN SYSTEM