


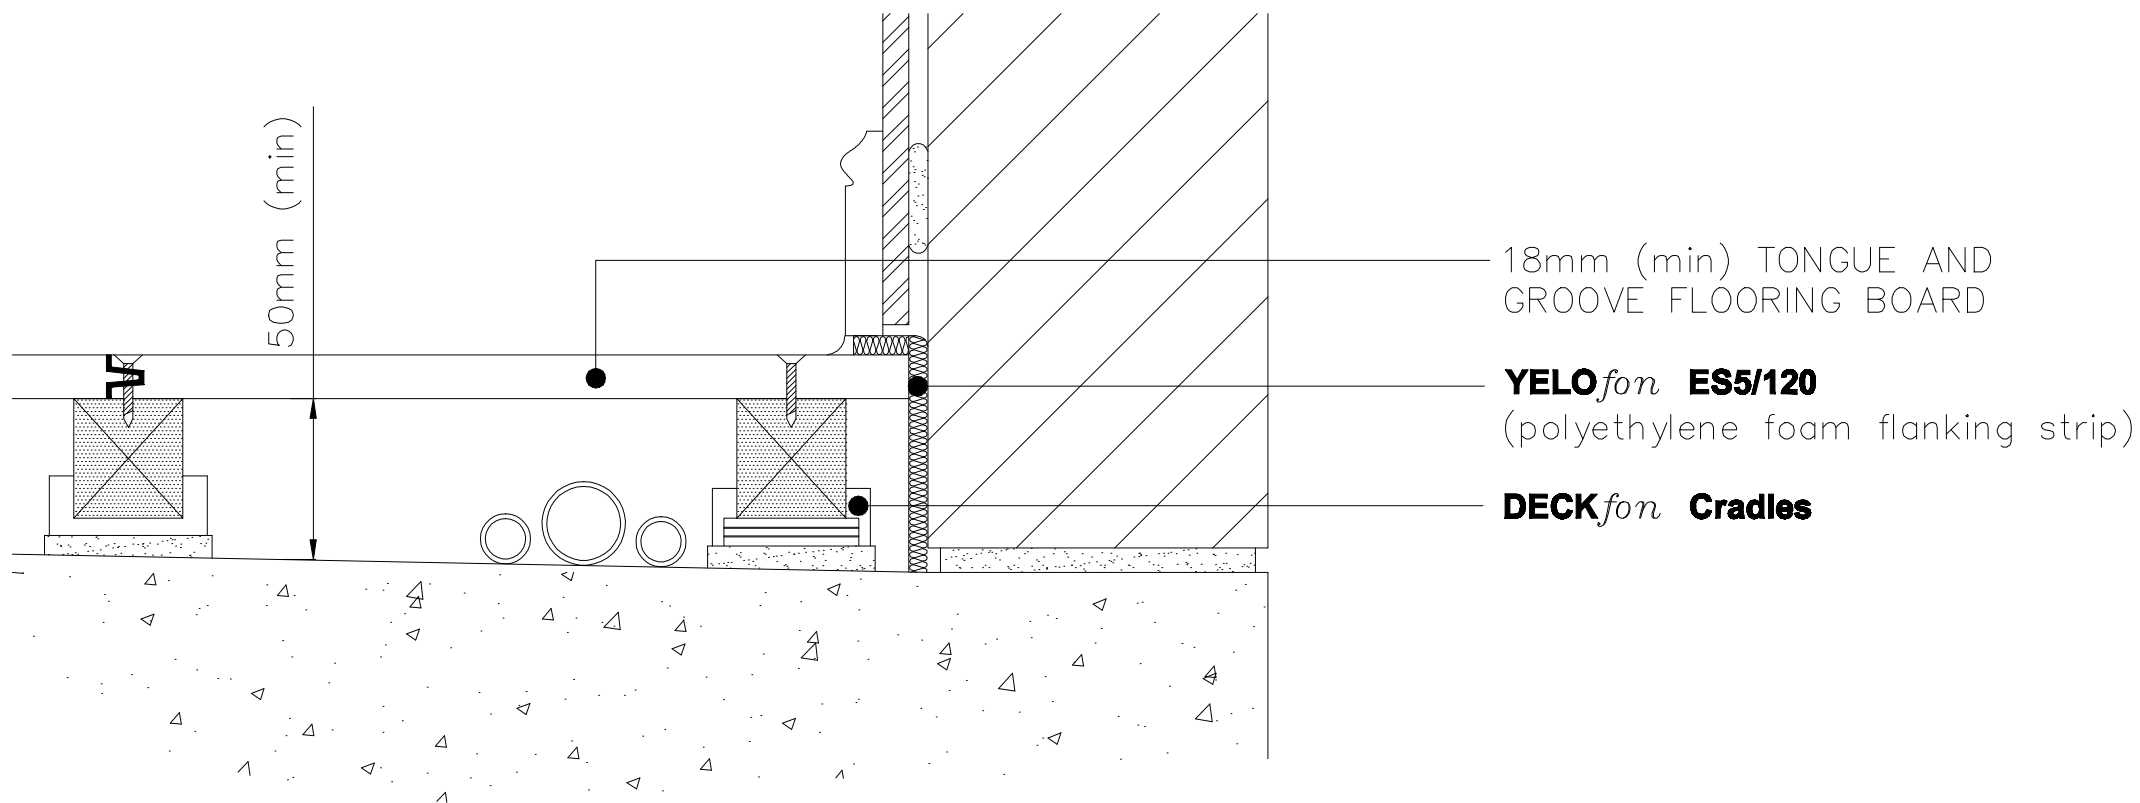

CELLECTA ACOUSTIC INSULATION
SEPARATING FLOOR – PRE-CAST CONCRETE
ROBUST DETAIL E-FC-1
FFT2 – RESILIENT CRADLE AND BATTEN SYSTEM