


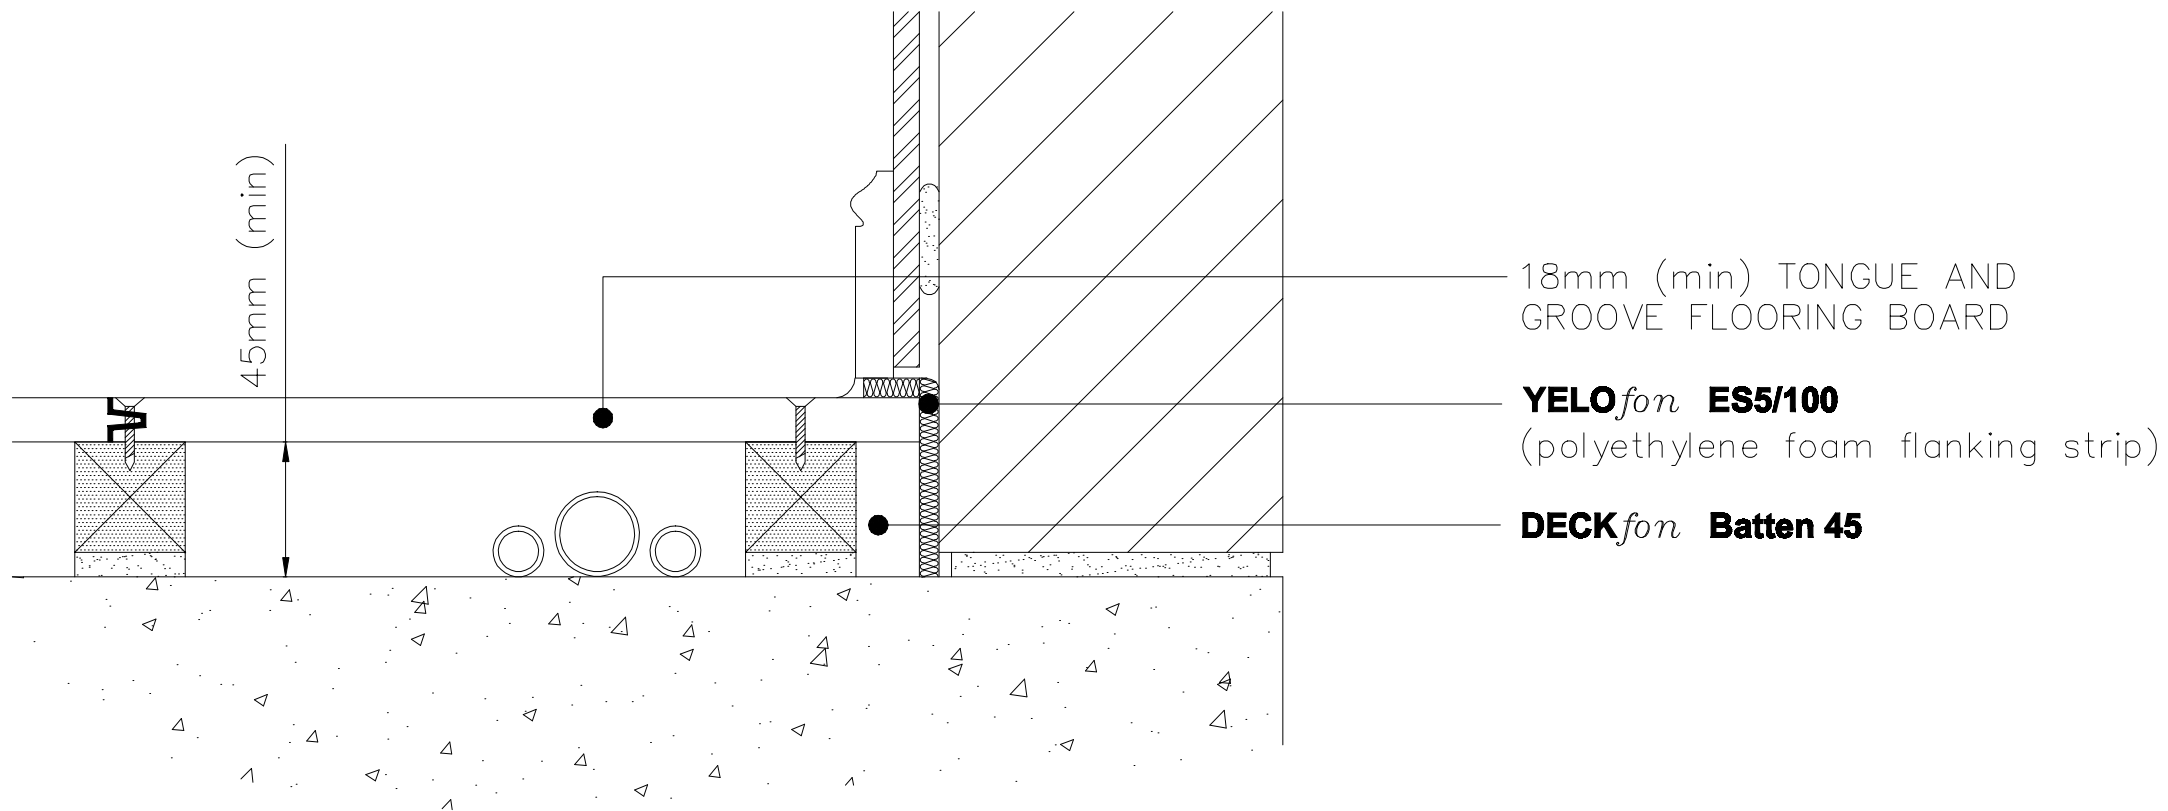

CELLECTA ACOUSTIC INSULATION
SEPARATING FLOOR – PRE-CAST CONCRETE
ROBUST DETAIL E-FC-1

FFT3 – RESILIENT COMPOSITE STANDARD BATTEN SYSTEM