


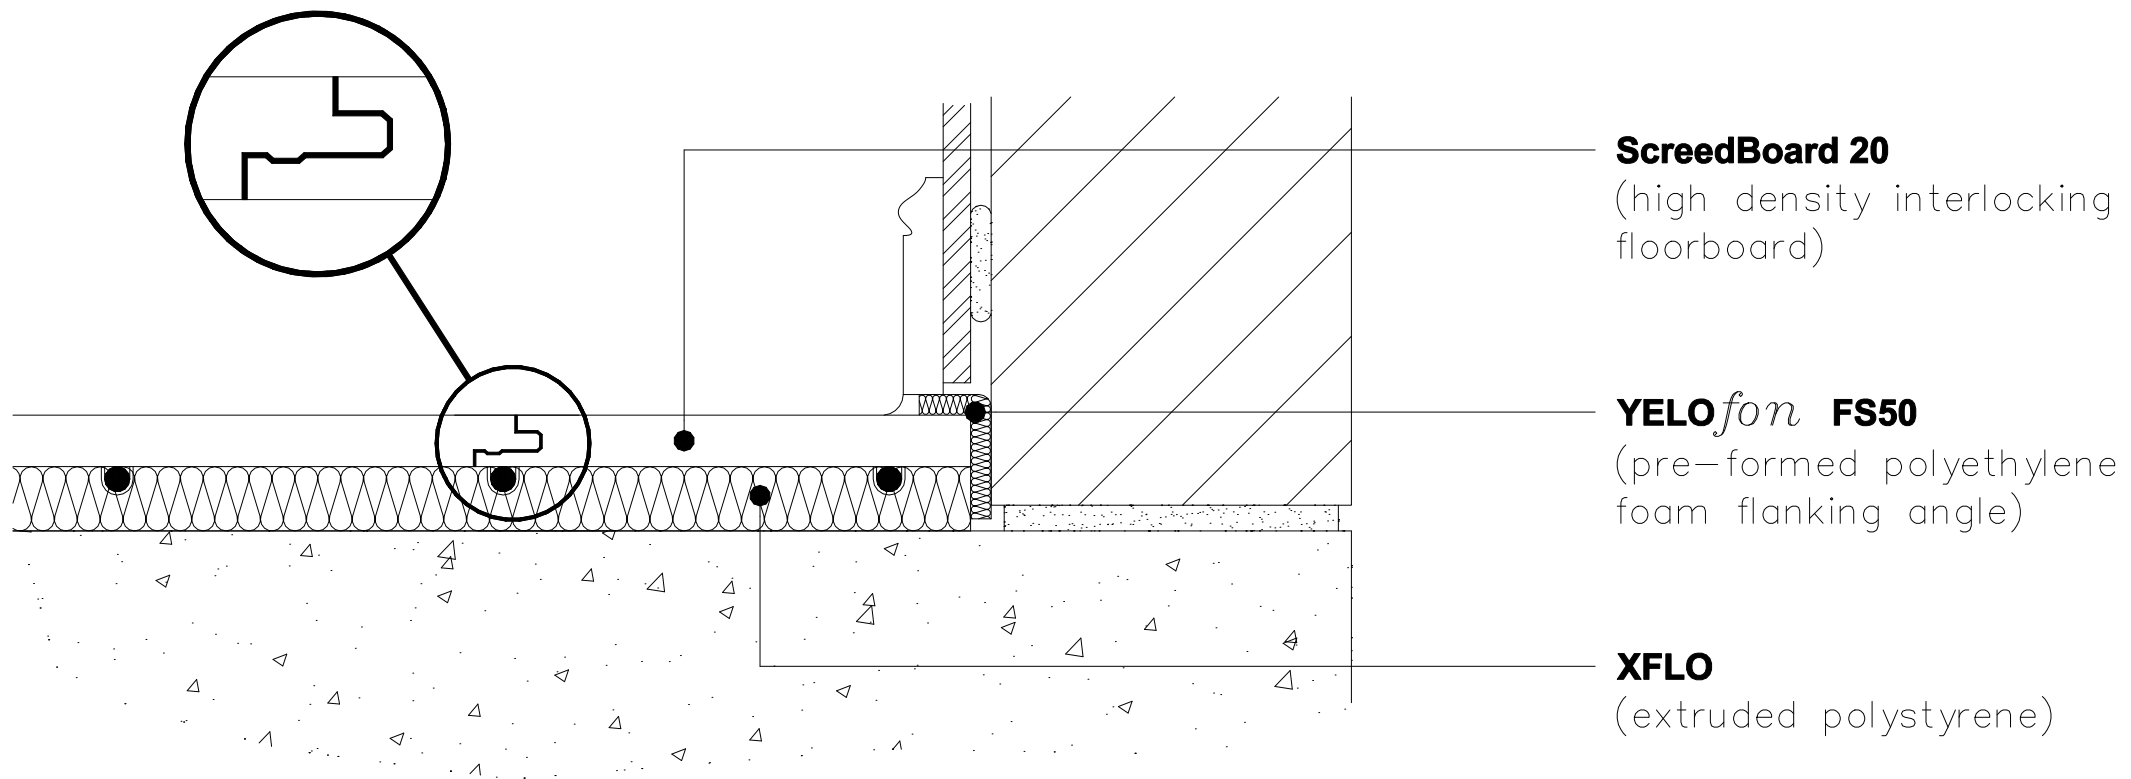

CELLECTA UNDERFLOOR HEATING INSULATION
SEPARATING FLOOR – IN-SITU CONCRETE
– UNDERFLOOR HEATING PANEL
UNDER DRY SCREED BOARD – NO RESILIENT LAYER