


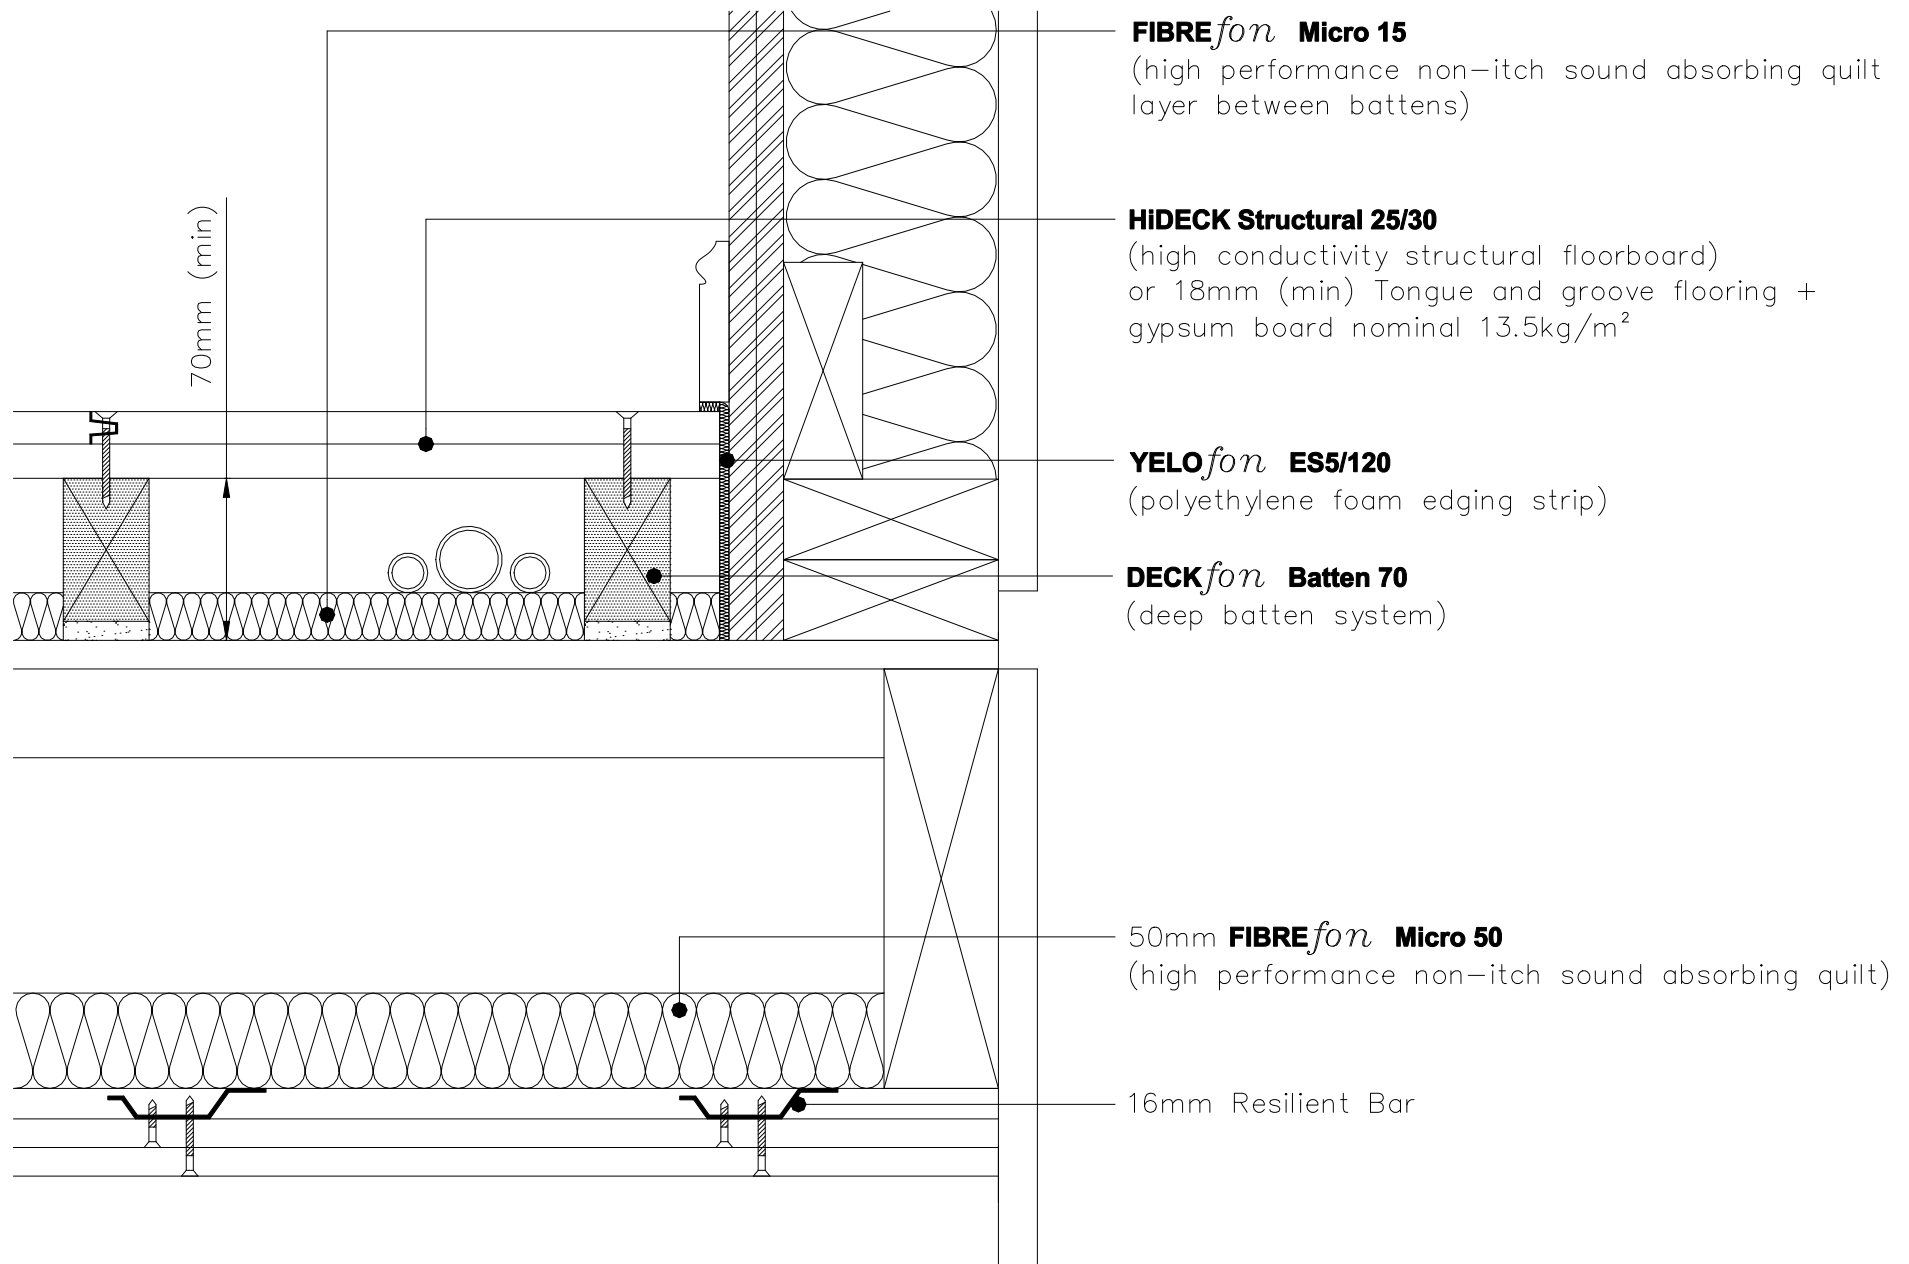

CELLECTA ACOUSTIC INSULATION
STRUCTURAL SEPARATING FLOOR – TIMBER
ROBUST DETAIL E-FT-1, E-FT-2 & E-FT-3
FFT1 – RESILIENT COMPOSITE DEEP BATTEN SYSTEM