


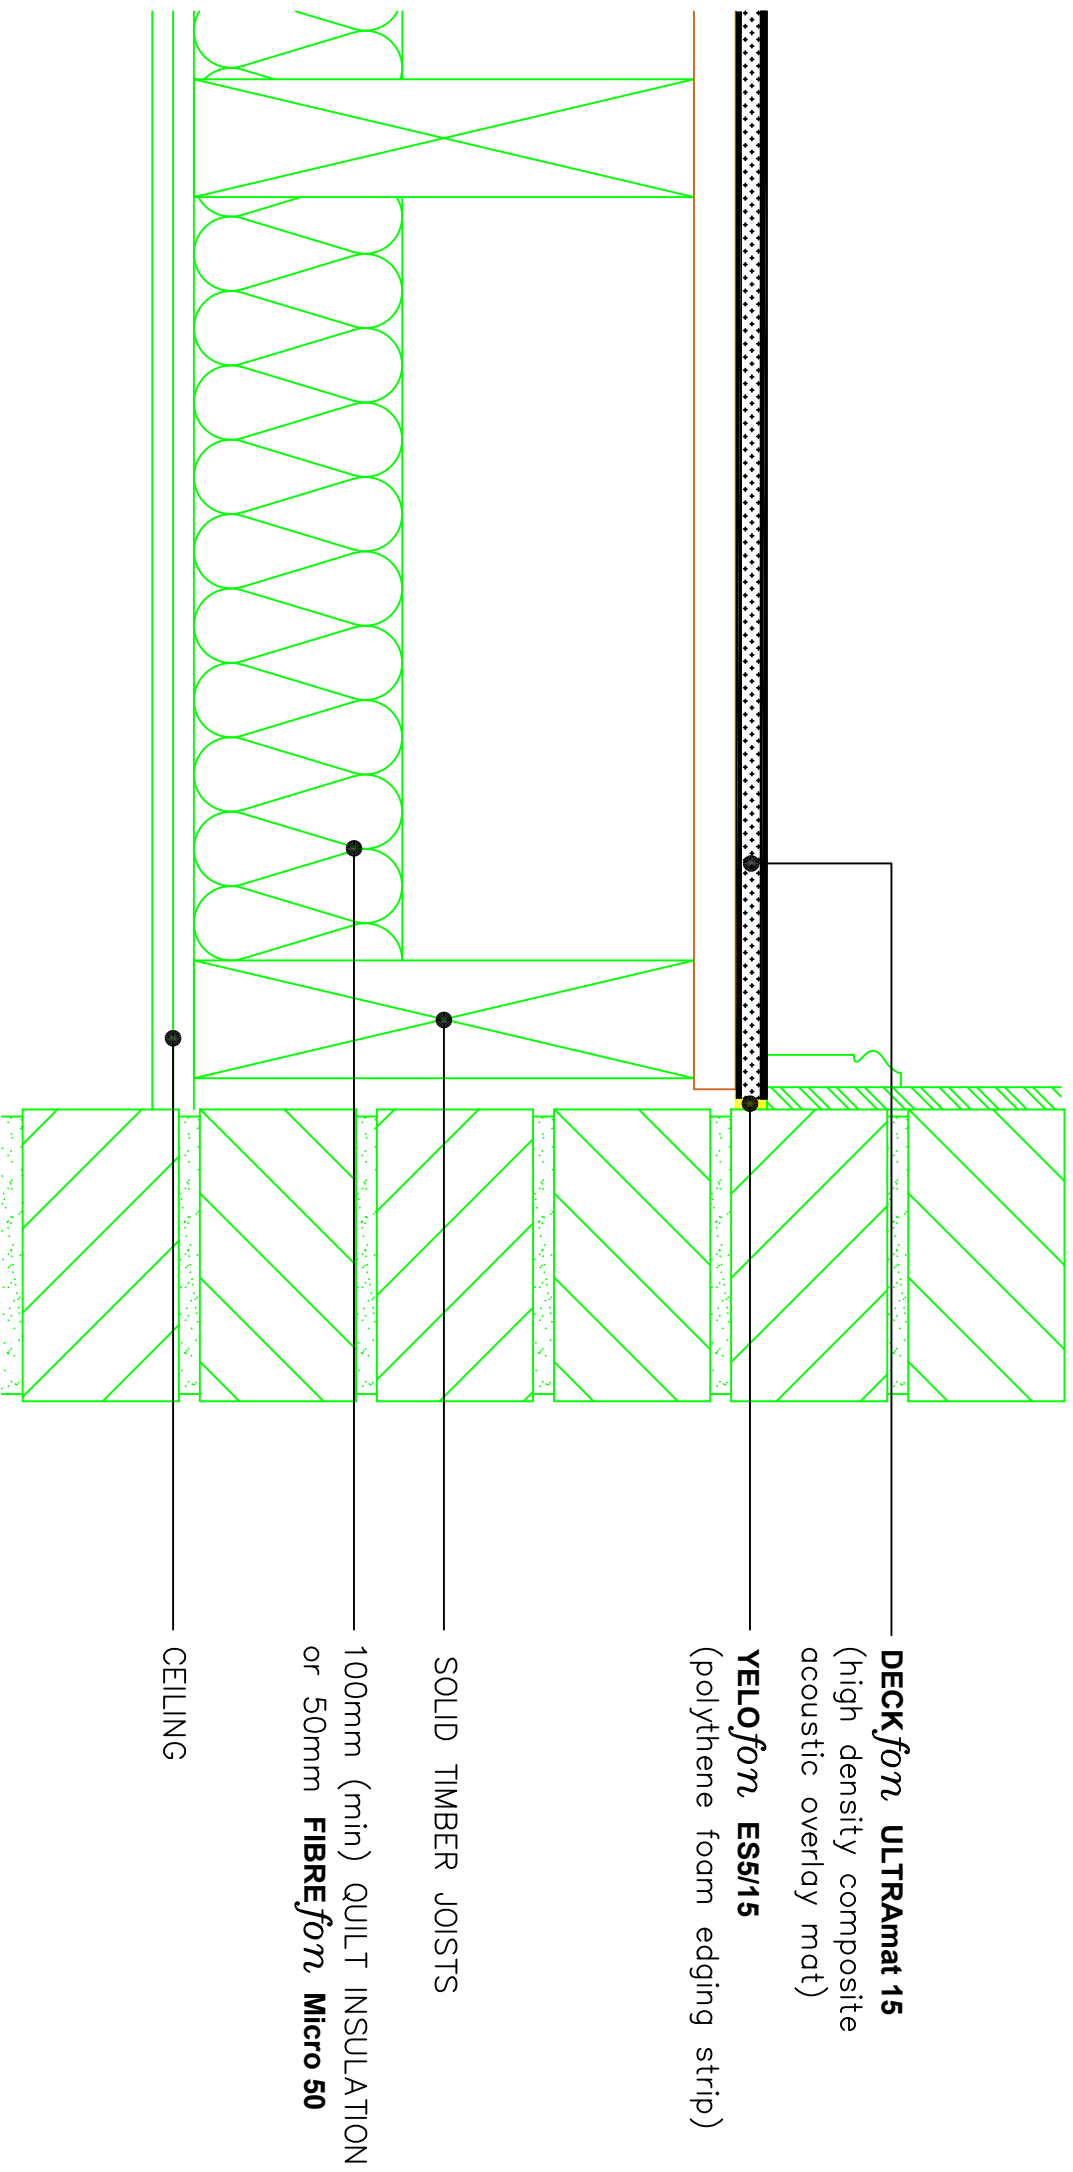

CELLECTA ACOUSTIC INSULATION
STRUCTURAL SEPARATING FLOOR – TIMBER (EXISTING)
PCT SOLUTION
ACOUSTIC TREATMENT LAID ON TIMBER SUB-FLOOR
CEILING FIXED DIRECTLY TO JOISTS