


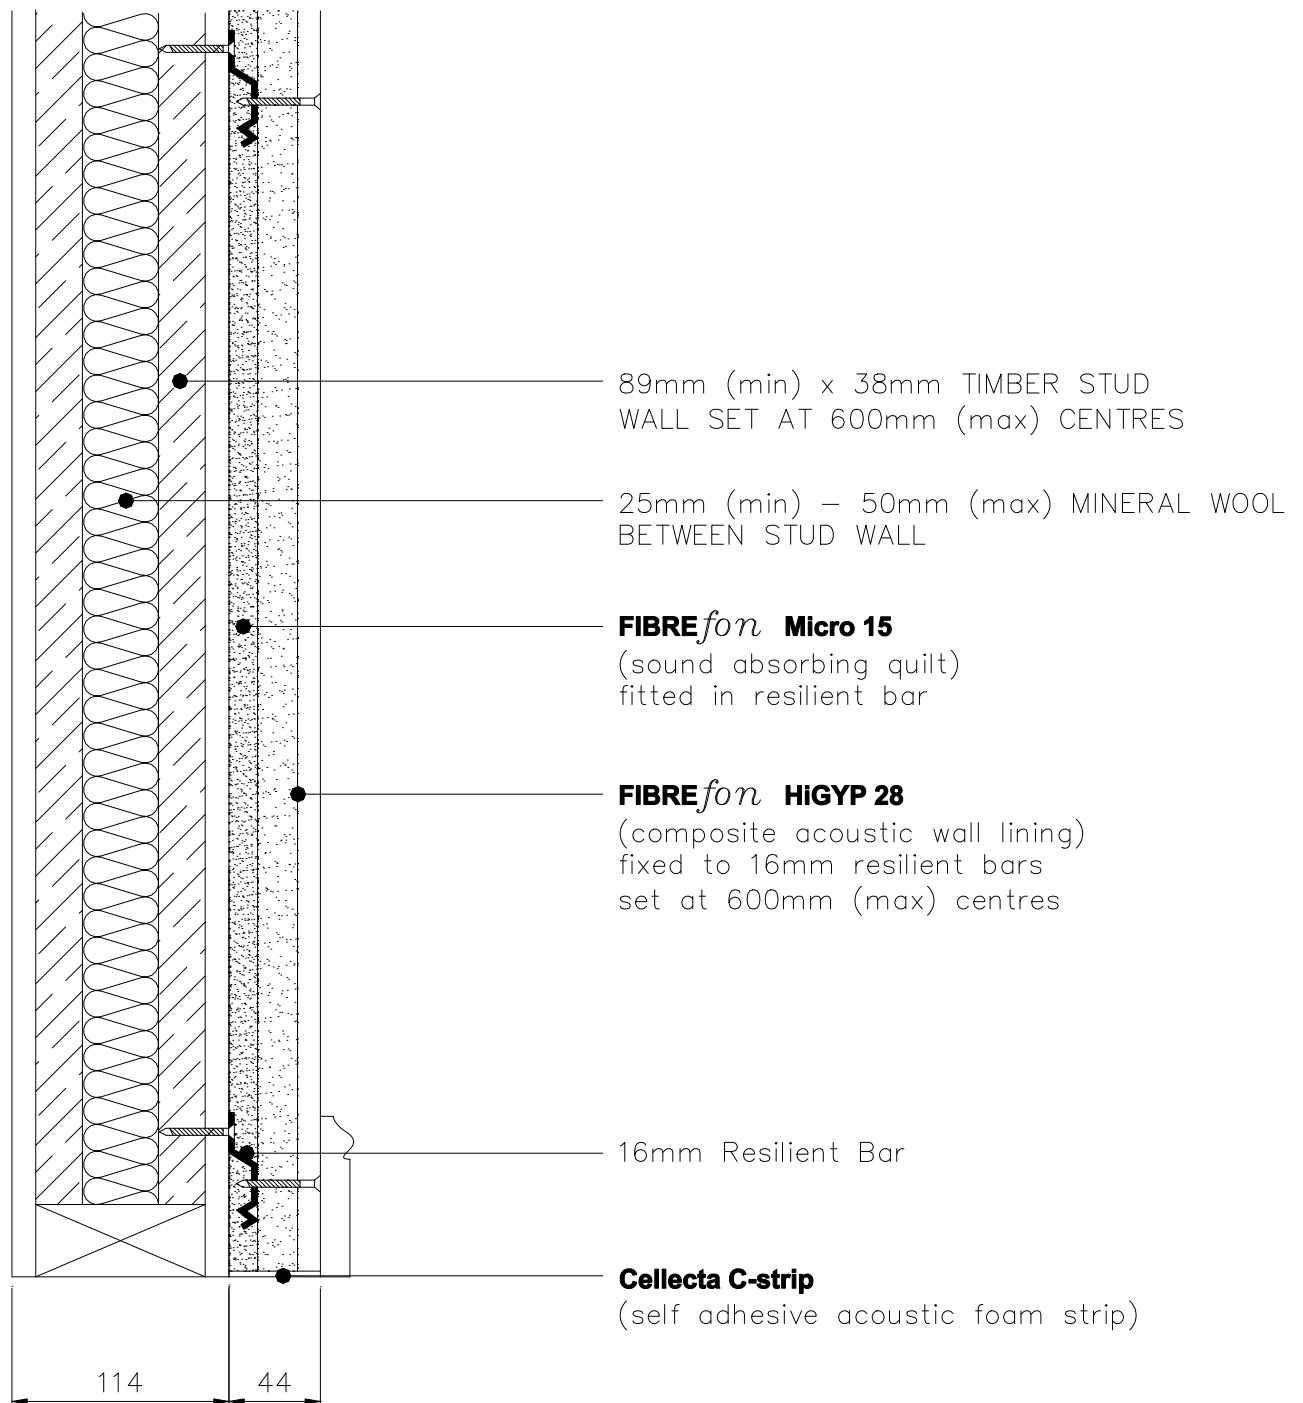

CELLECTA ACOUSTIC INSULATION
TIMBER STUD WALL
PCT/UPGRADE SOLUTION

TW.01 – ACOUSTIC TREATMENT INDIRECTLY FIXED TO TIMBER STUDS