


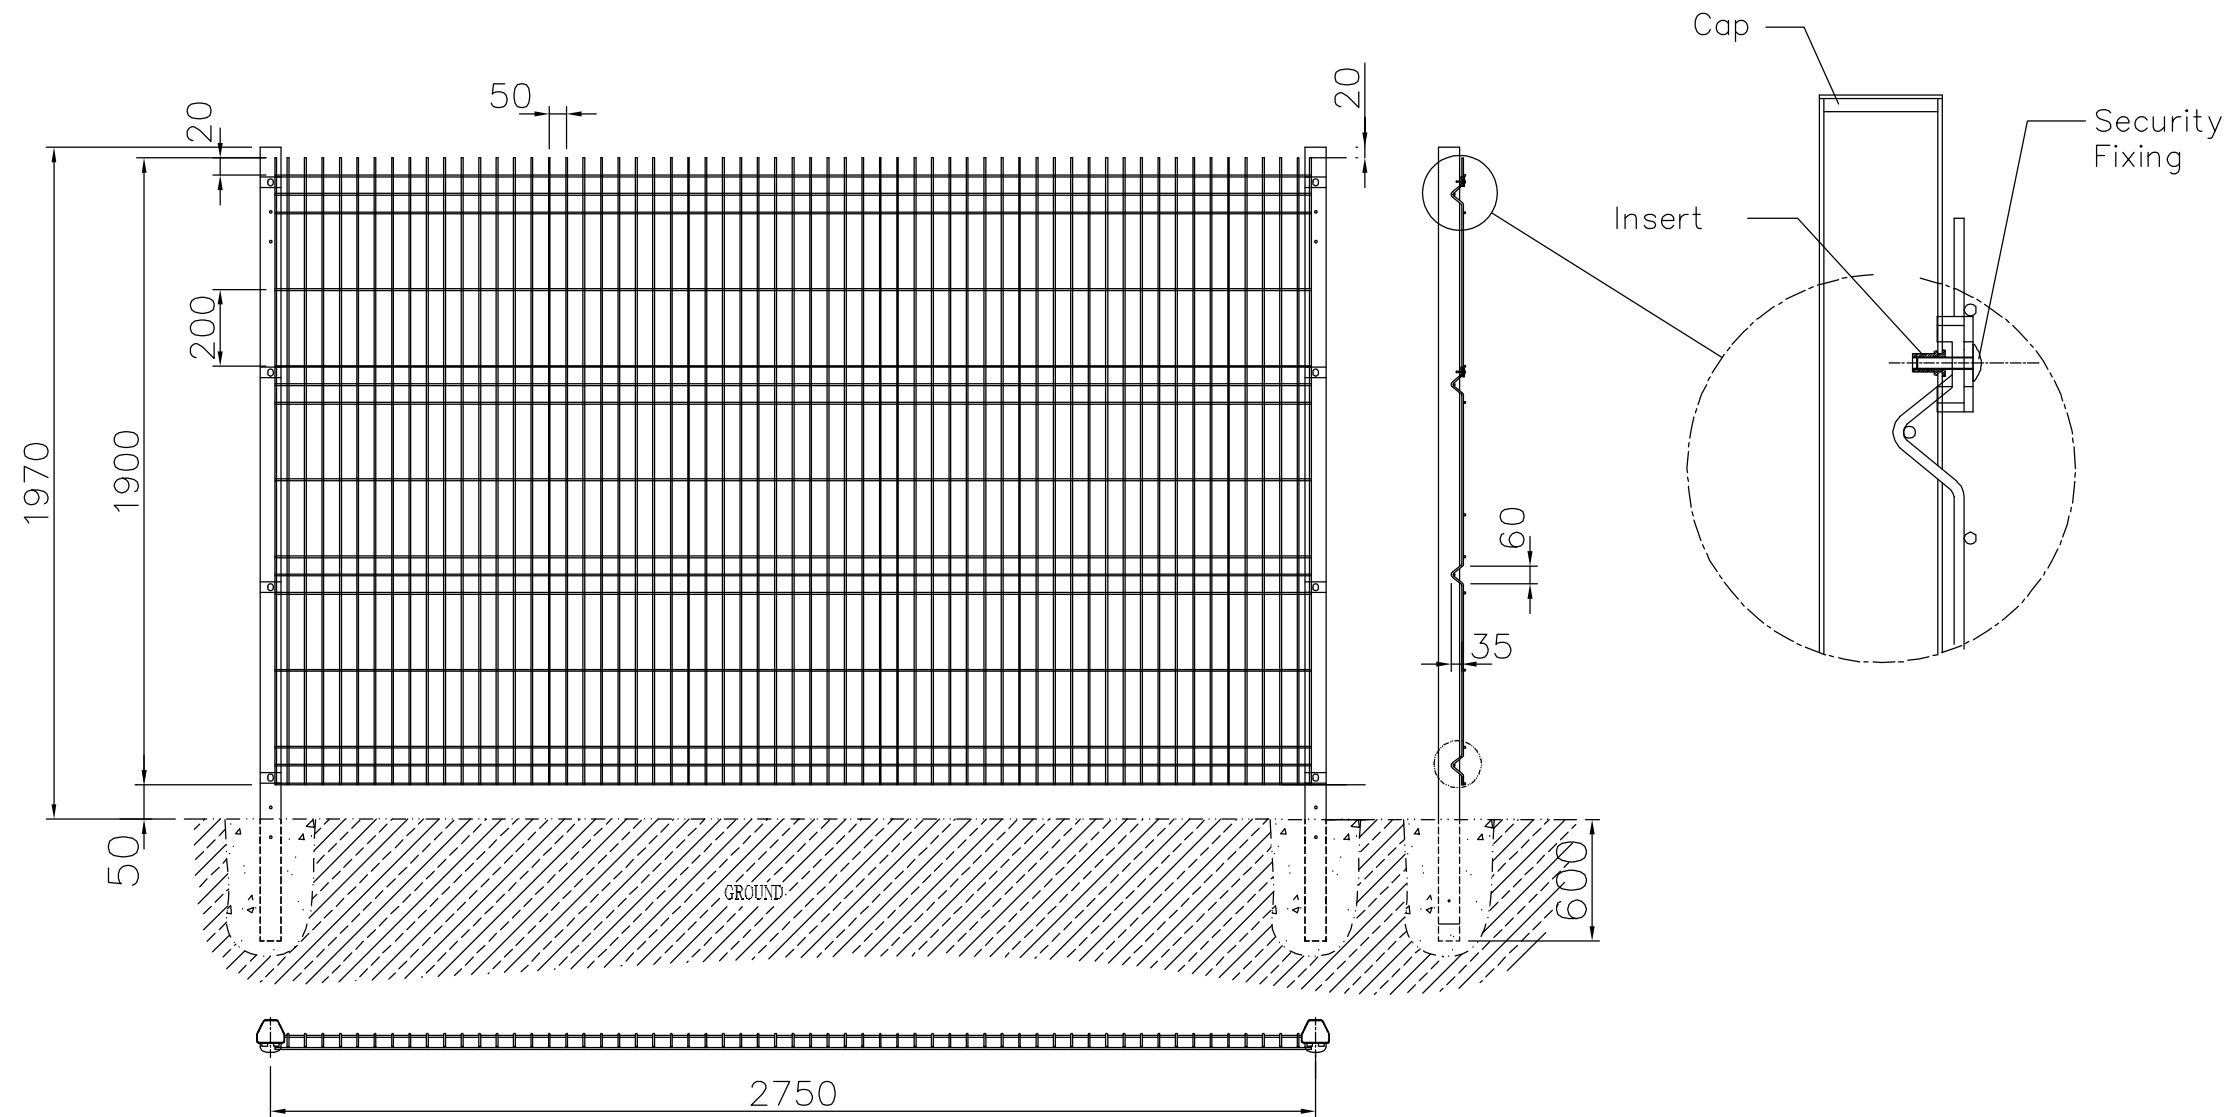

PROCTER FENCING SYSTEMS
2.0M HIGH PRO-MESH PANEL SYSTEM