


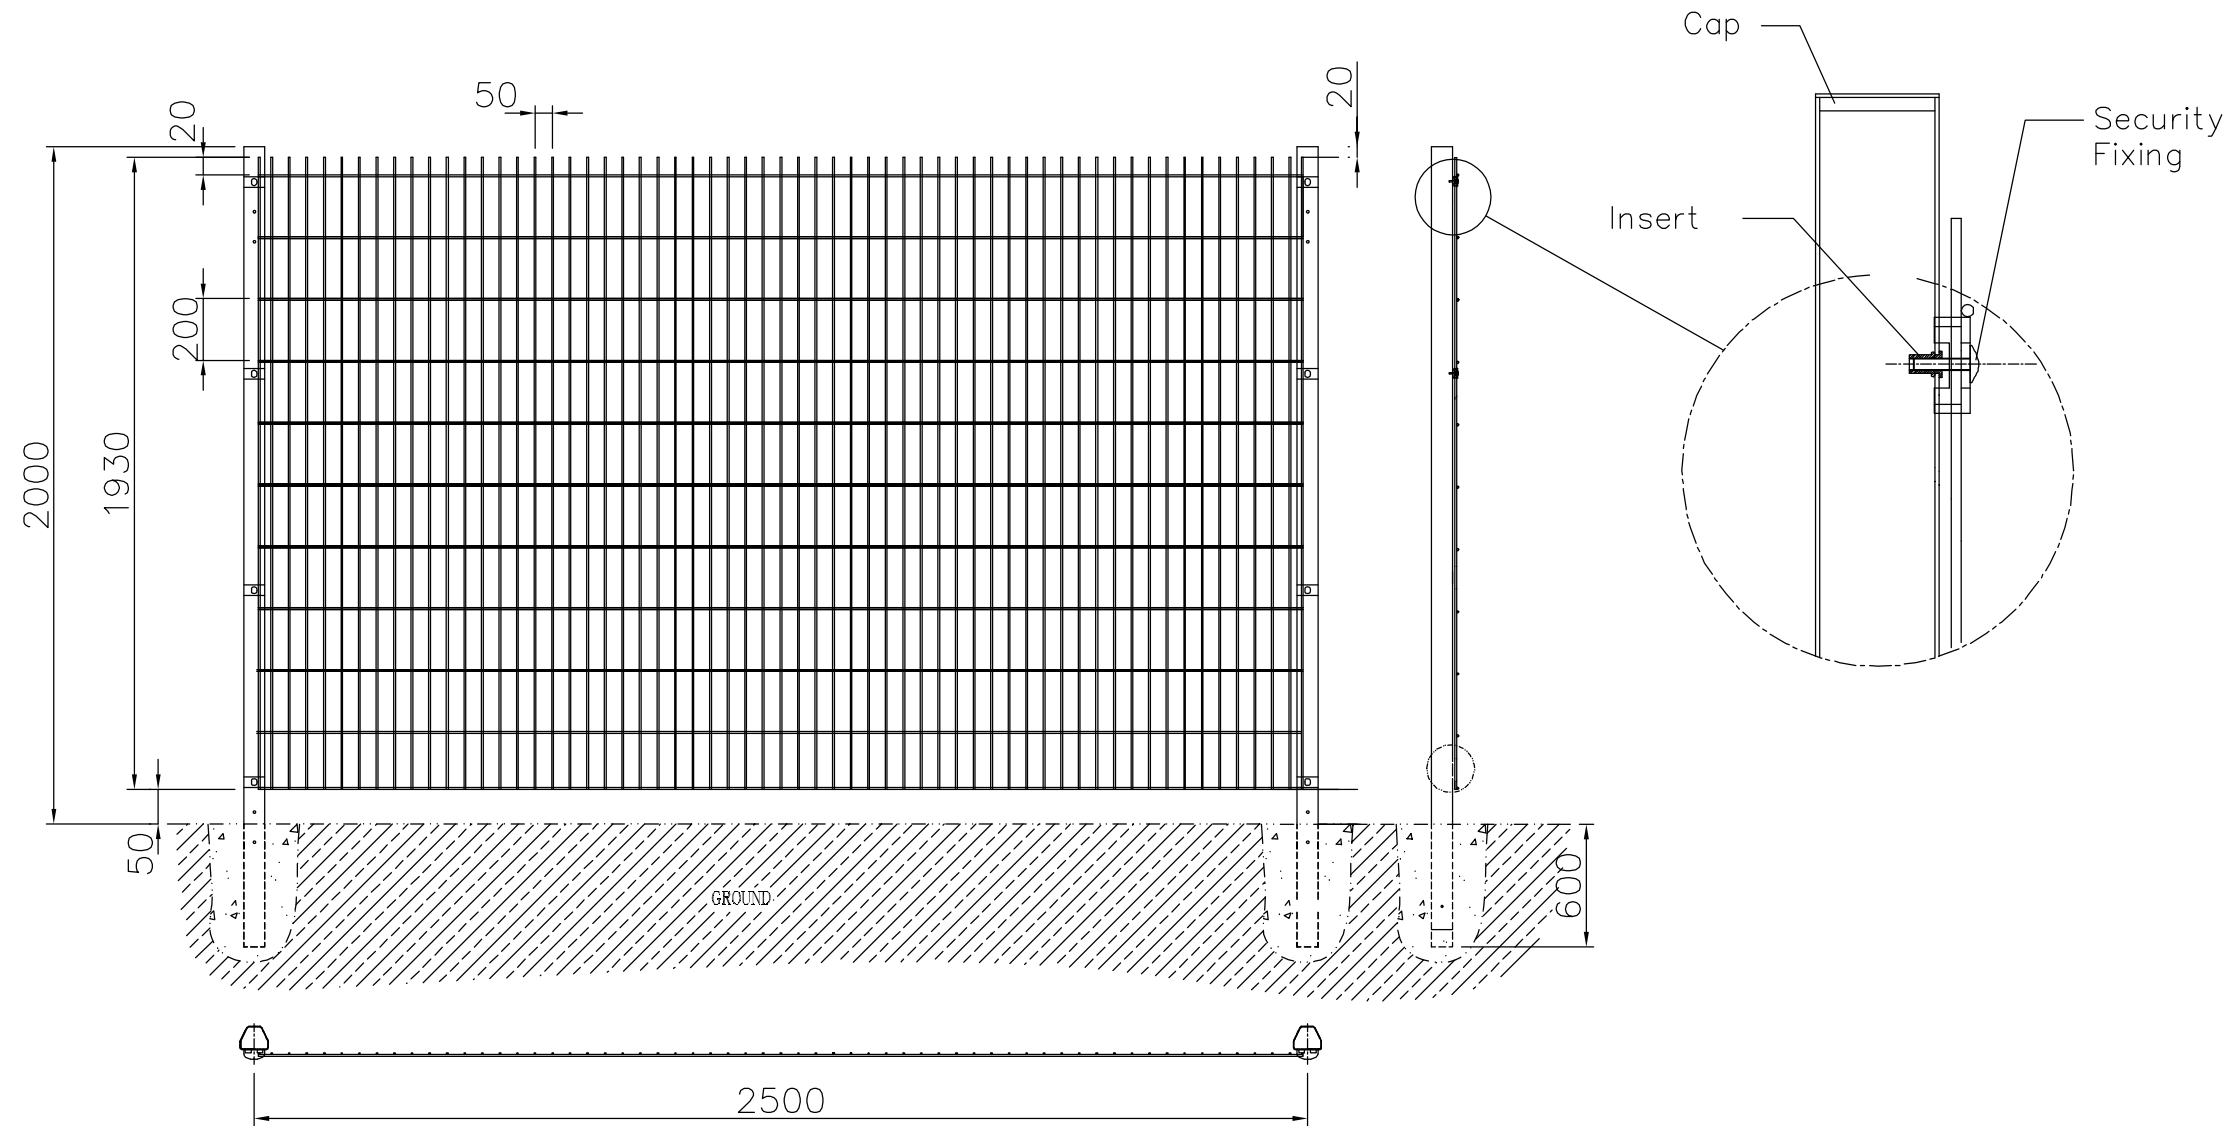

PROCTER FENCING SYSTEMS
2.0M TWIN WIRE