


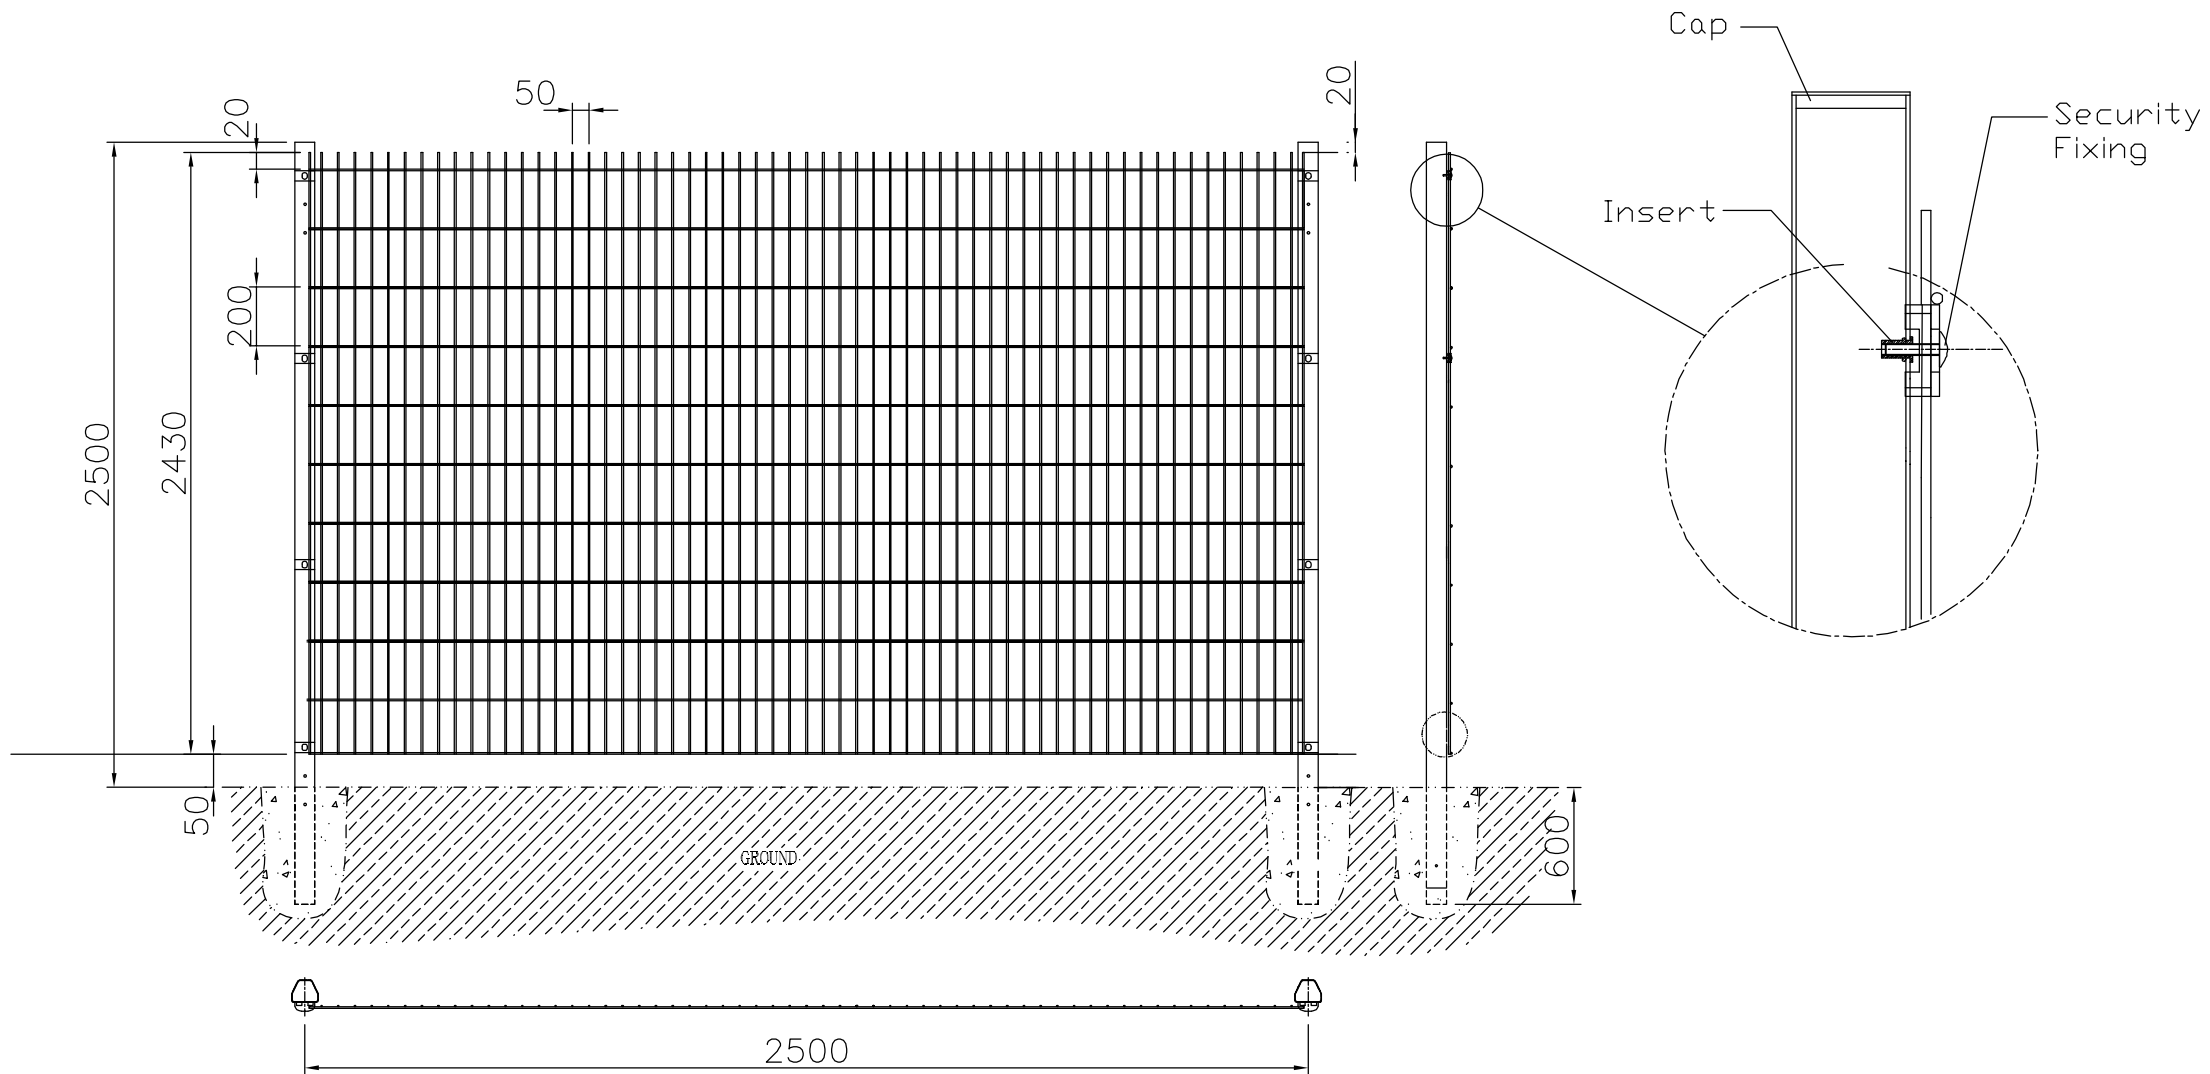

PROCTER FENCING SYSTEMS
2.4M TWIN WIRE