
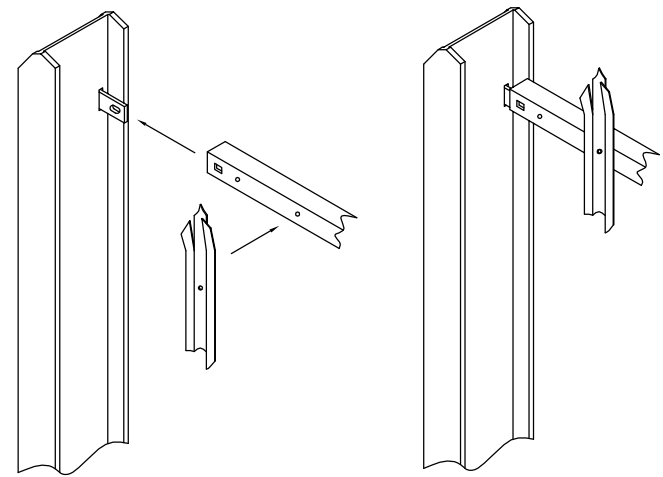


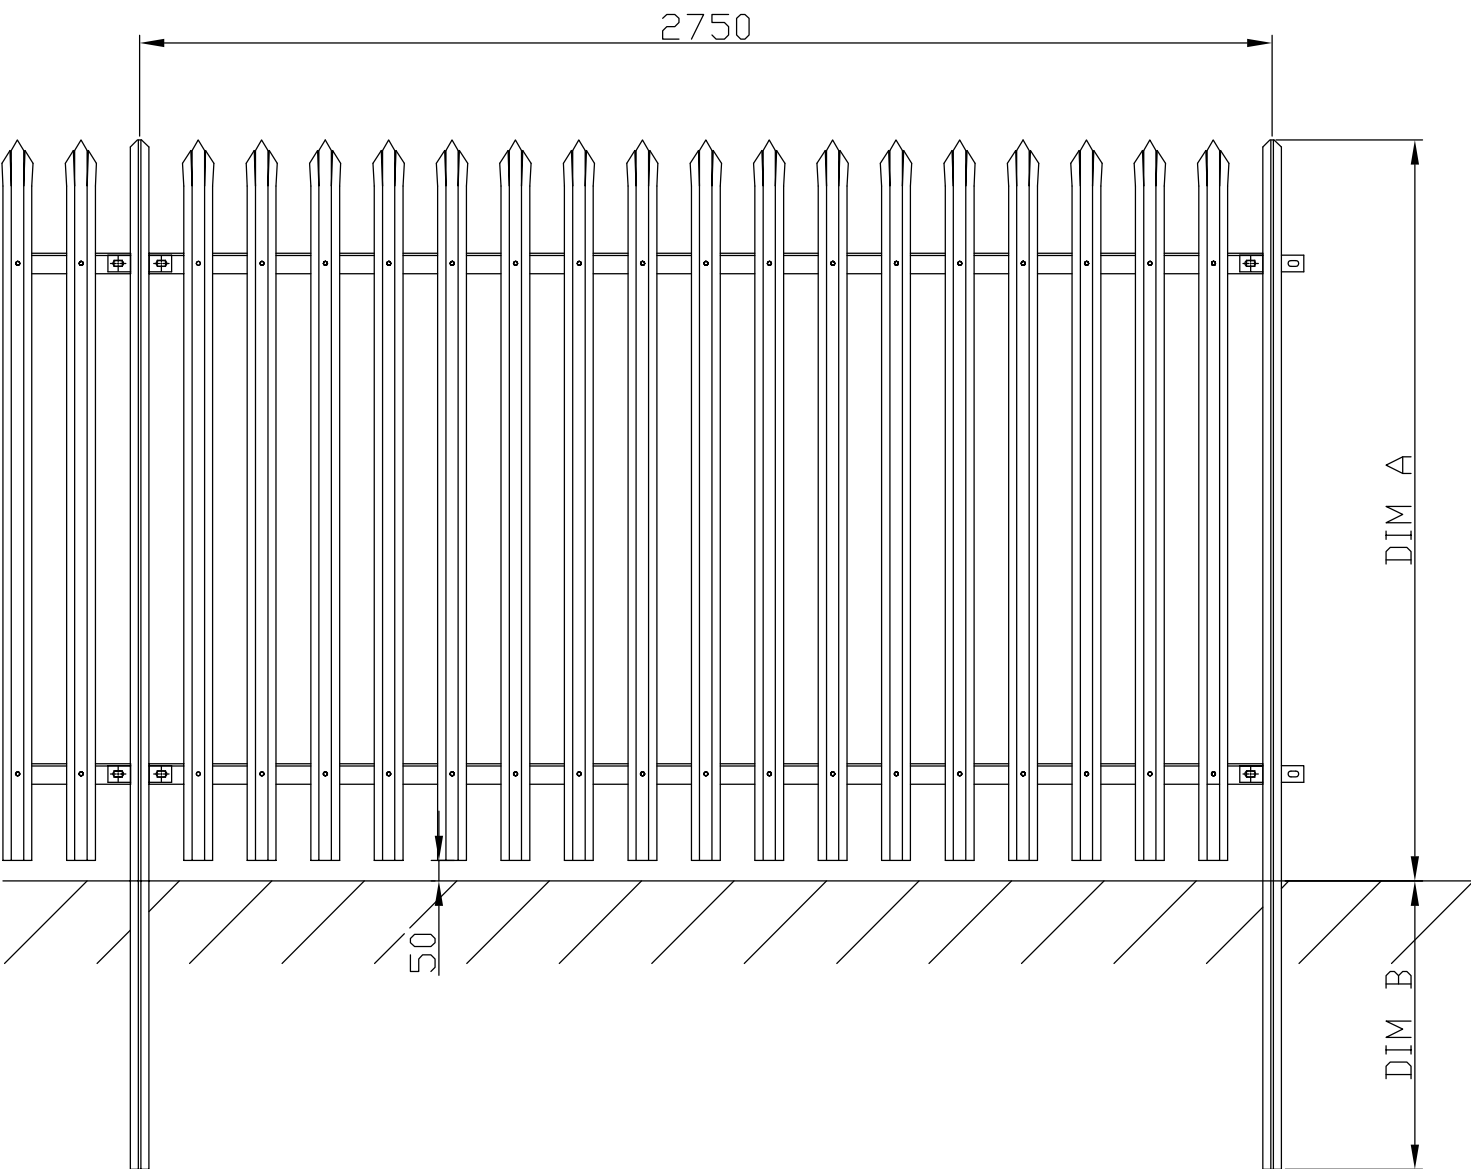

DIM A	DIM B	POSTS	ANGLES	PALES
900	600	102x44	50x50	"W" & "D"
1200	600	102x44	50x50	"W" & "D"
1500	600	102x44	50x50	"W" & "D"
1800	600	102x44	50x50	"W" & "D"
2400	750	102x44	50x50	"W" & "D"

PROCTER FENCING SYSTEMS
PALISADE PANEL