


30° Roof Pitch

Fixing in accordance with the
manufacturers printed instructions,
BS5534: 2014 + A2: 2018, BS8000 part 6
2013 and H62/210 and 275

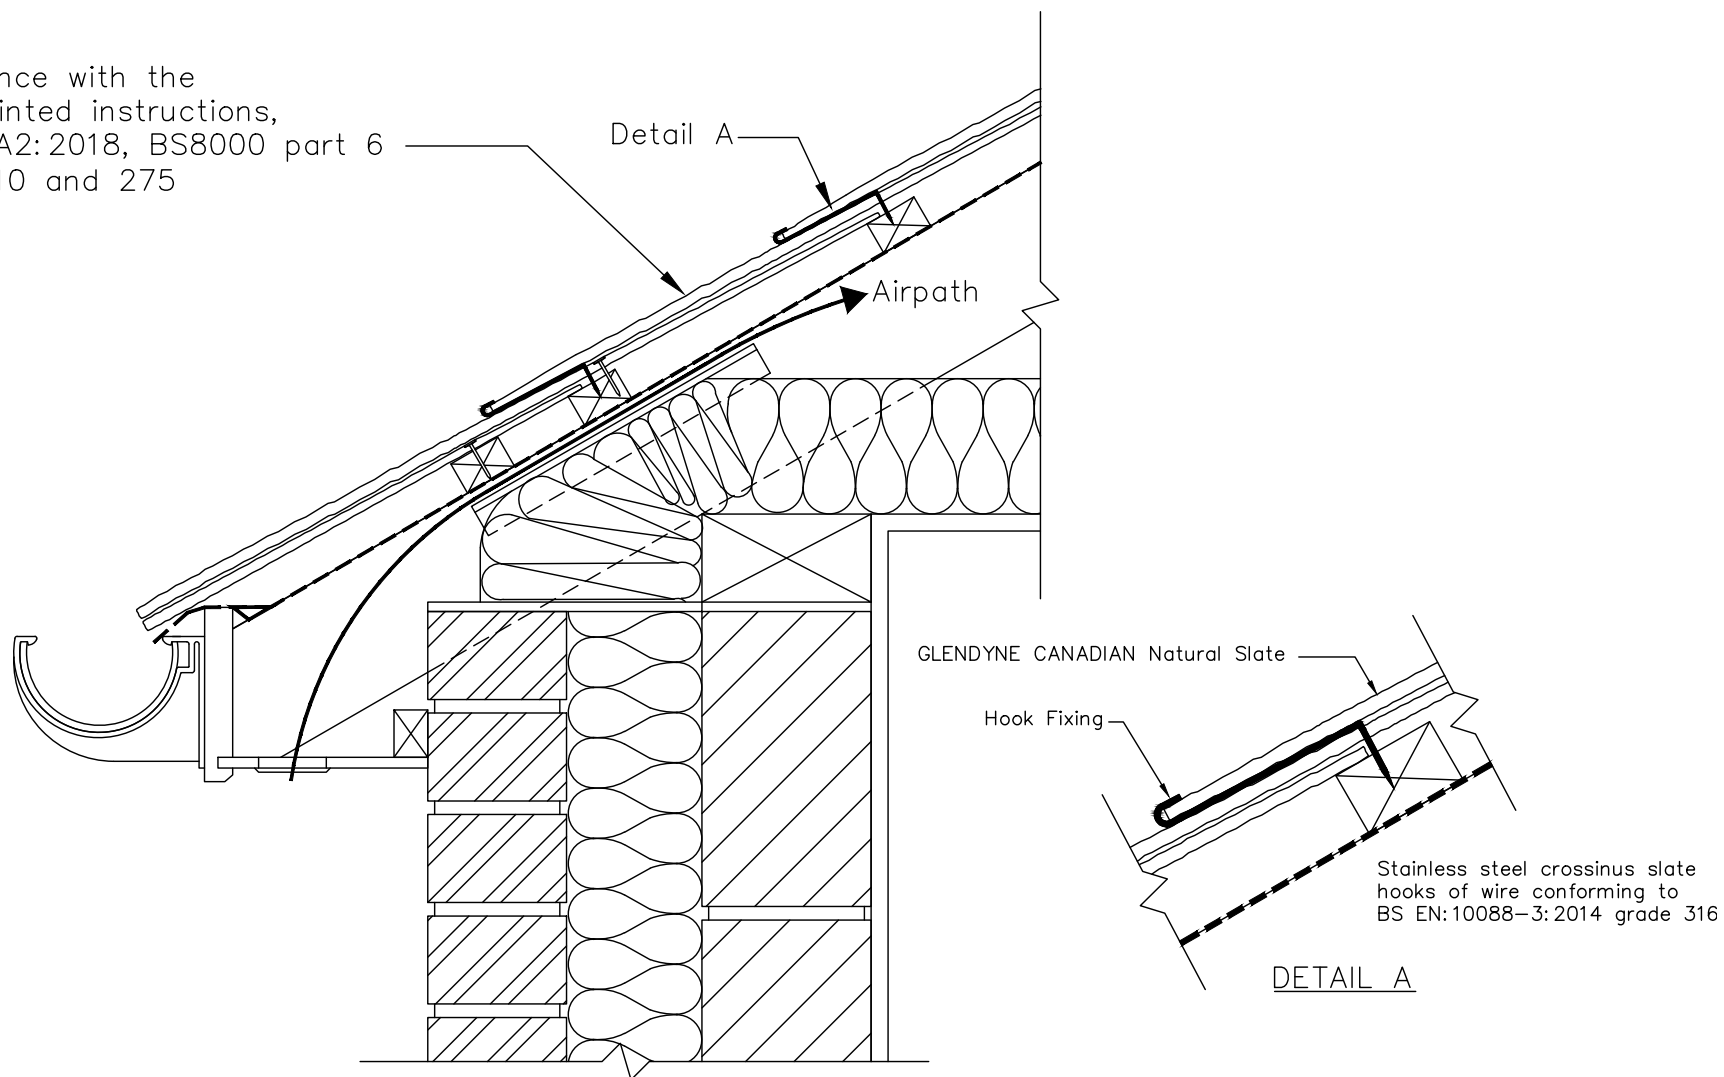

CEMBRIT LIMITED
HOOK FIXING EAVES SOFFIT VENT TYPICAL DETAIL
508x254 GLENDYNE (NATURAL SLATE)
DRG No. 505