


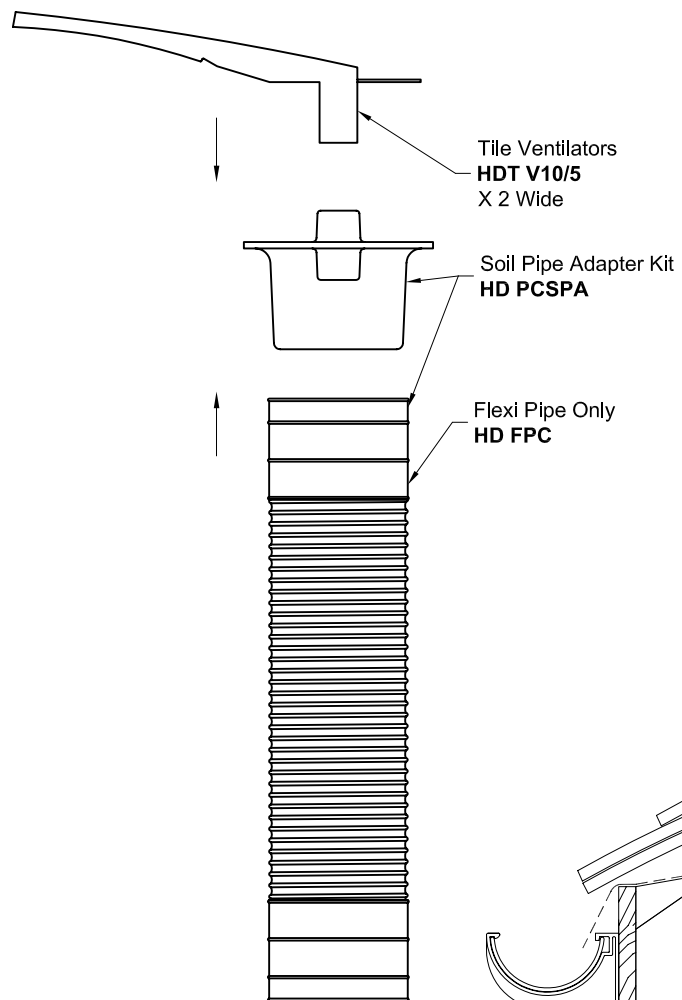


HD PCSPA

Connects standard 110mm pipework to HD TV10/5 ventilators in pairs. Suitable for soil ventilation only.

Airflow: 4,000mm² in pairs

TYPICAL ROOF DETAIL

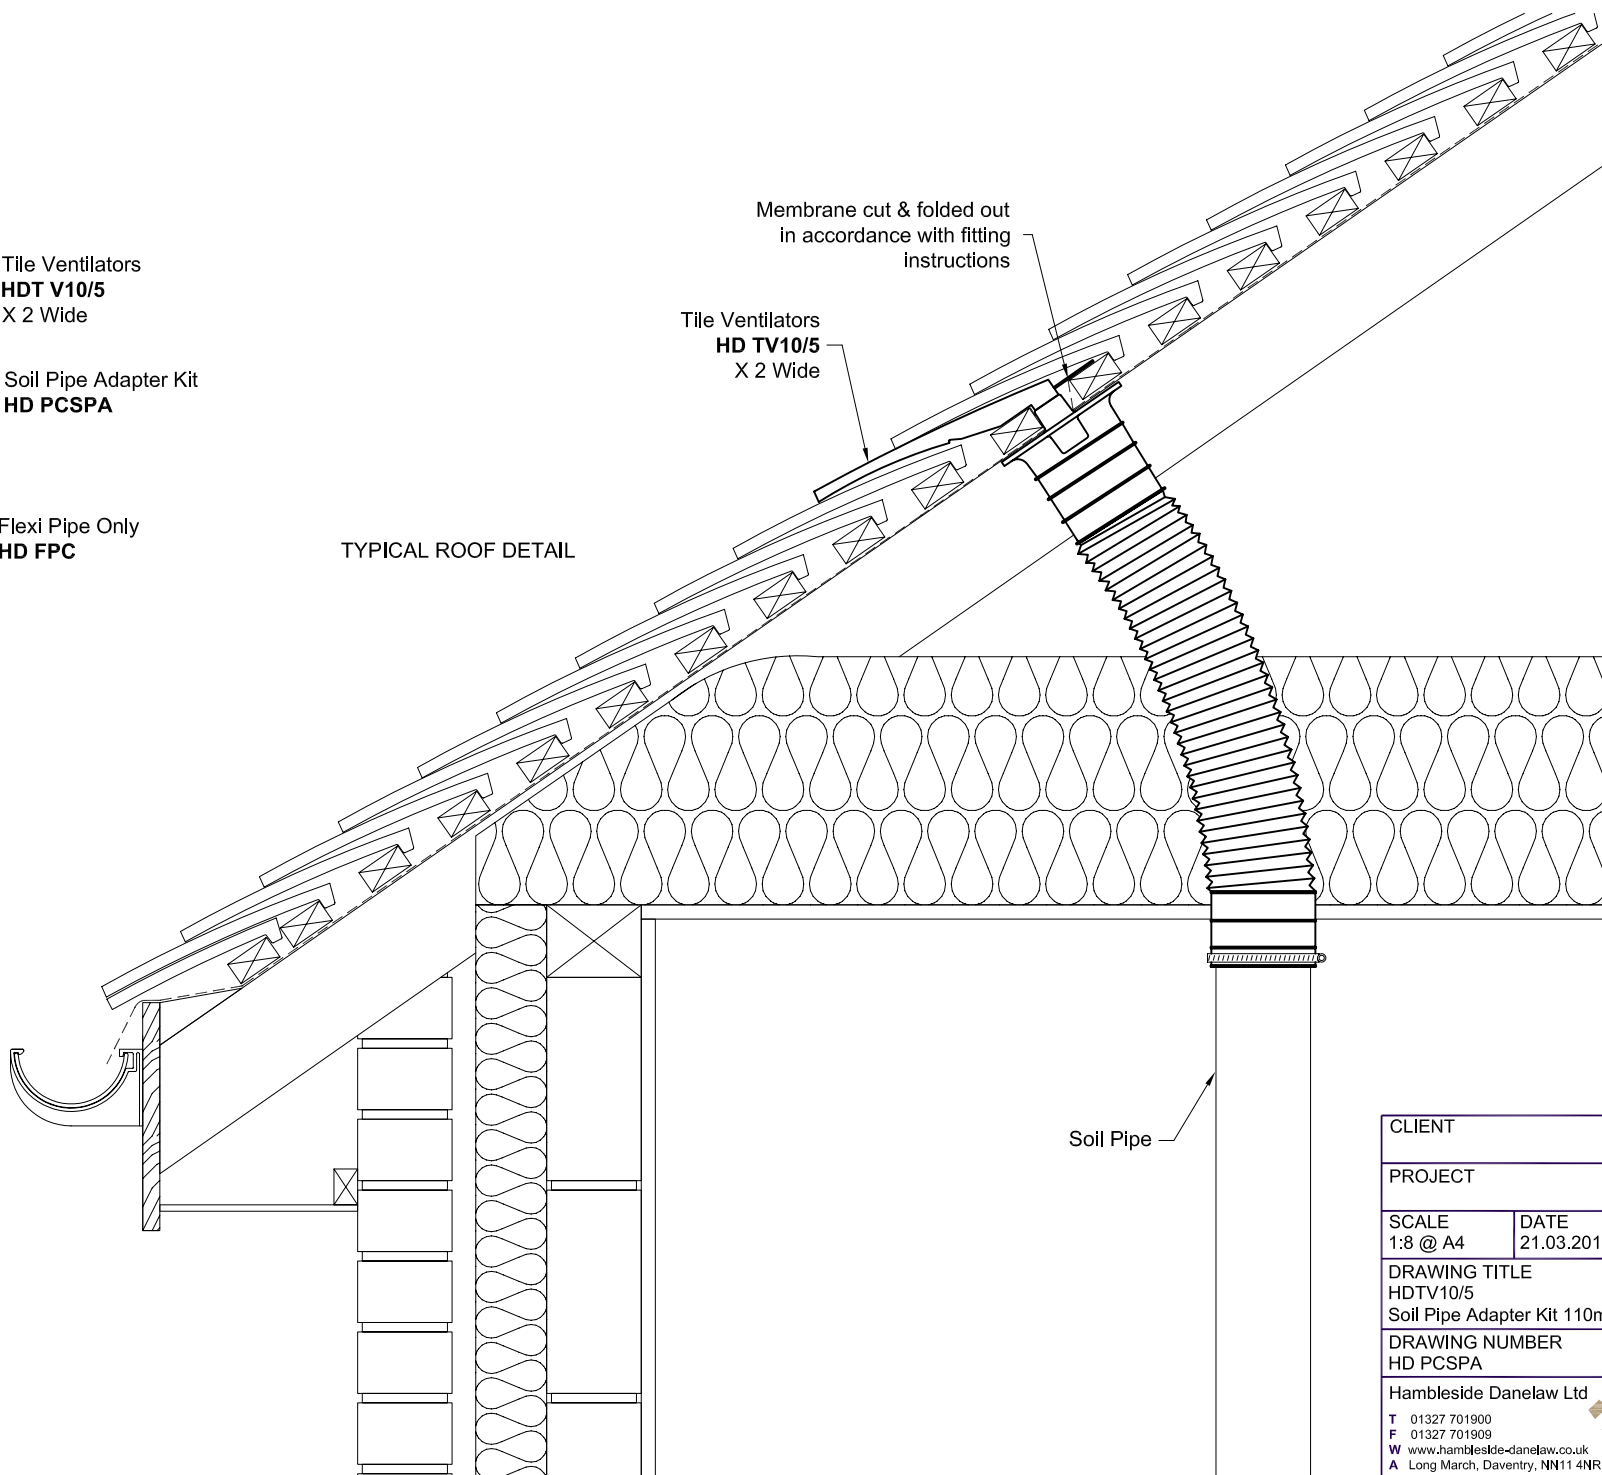

CLIENT	
PROJECT	
SCALE 1:8 @ A4	DATE 21.03.2013
DRAWING TITLE HDTV10/5 Soil Pipe Adapter Kit 110mm	
DRAWING NUMBER HD PCSPA	
HambleSide Danelaw Ltd	
T 01327 701900	
F 01327 701909	
W www.hambleSide-danelaw.co.uk	
A Long March, Daventry, NN11 4NR	