



Tile Ventilator
HD TV10/6

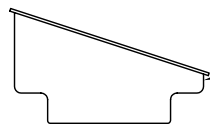


Soil Pipe Adapter Kit
HD RSPA

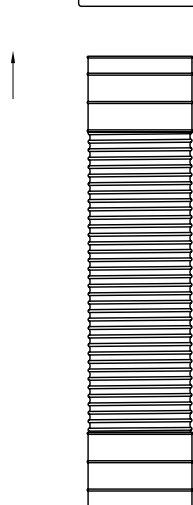

Flexi Pipe Only
HD FPC

TYPICAL ROOF DETAIL

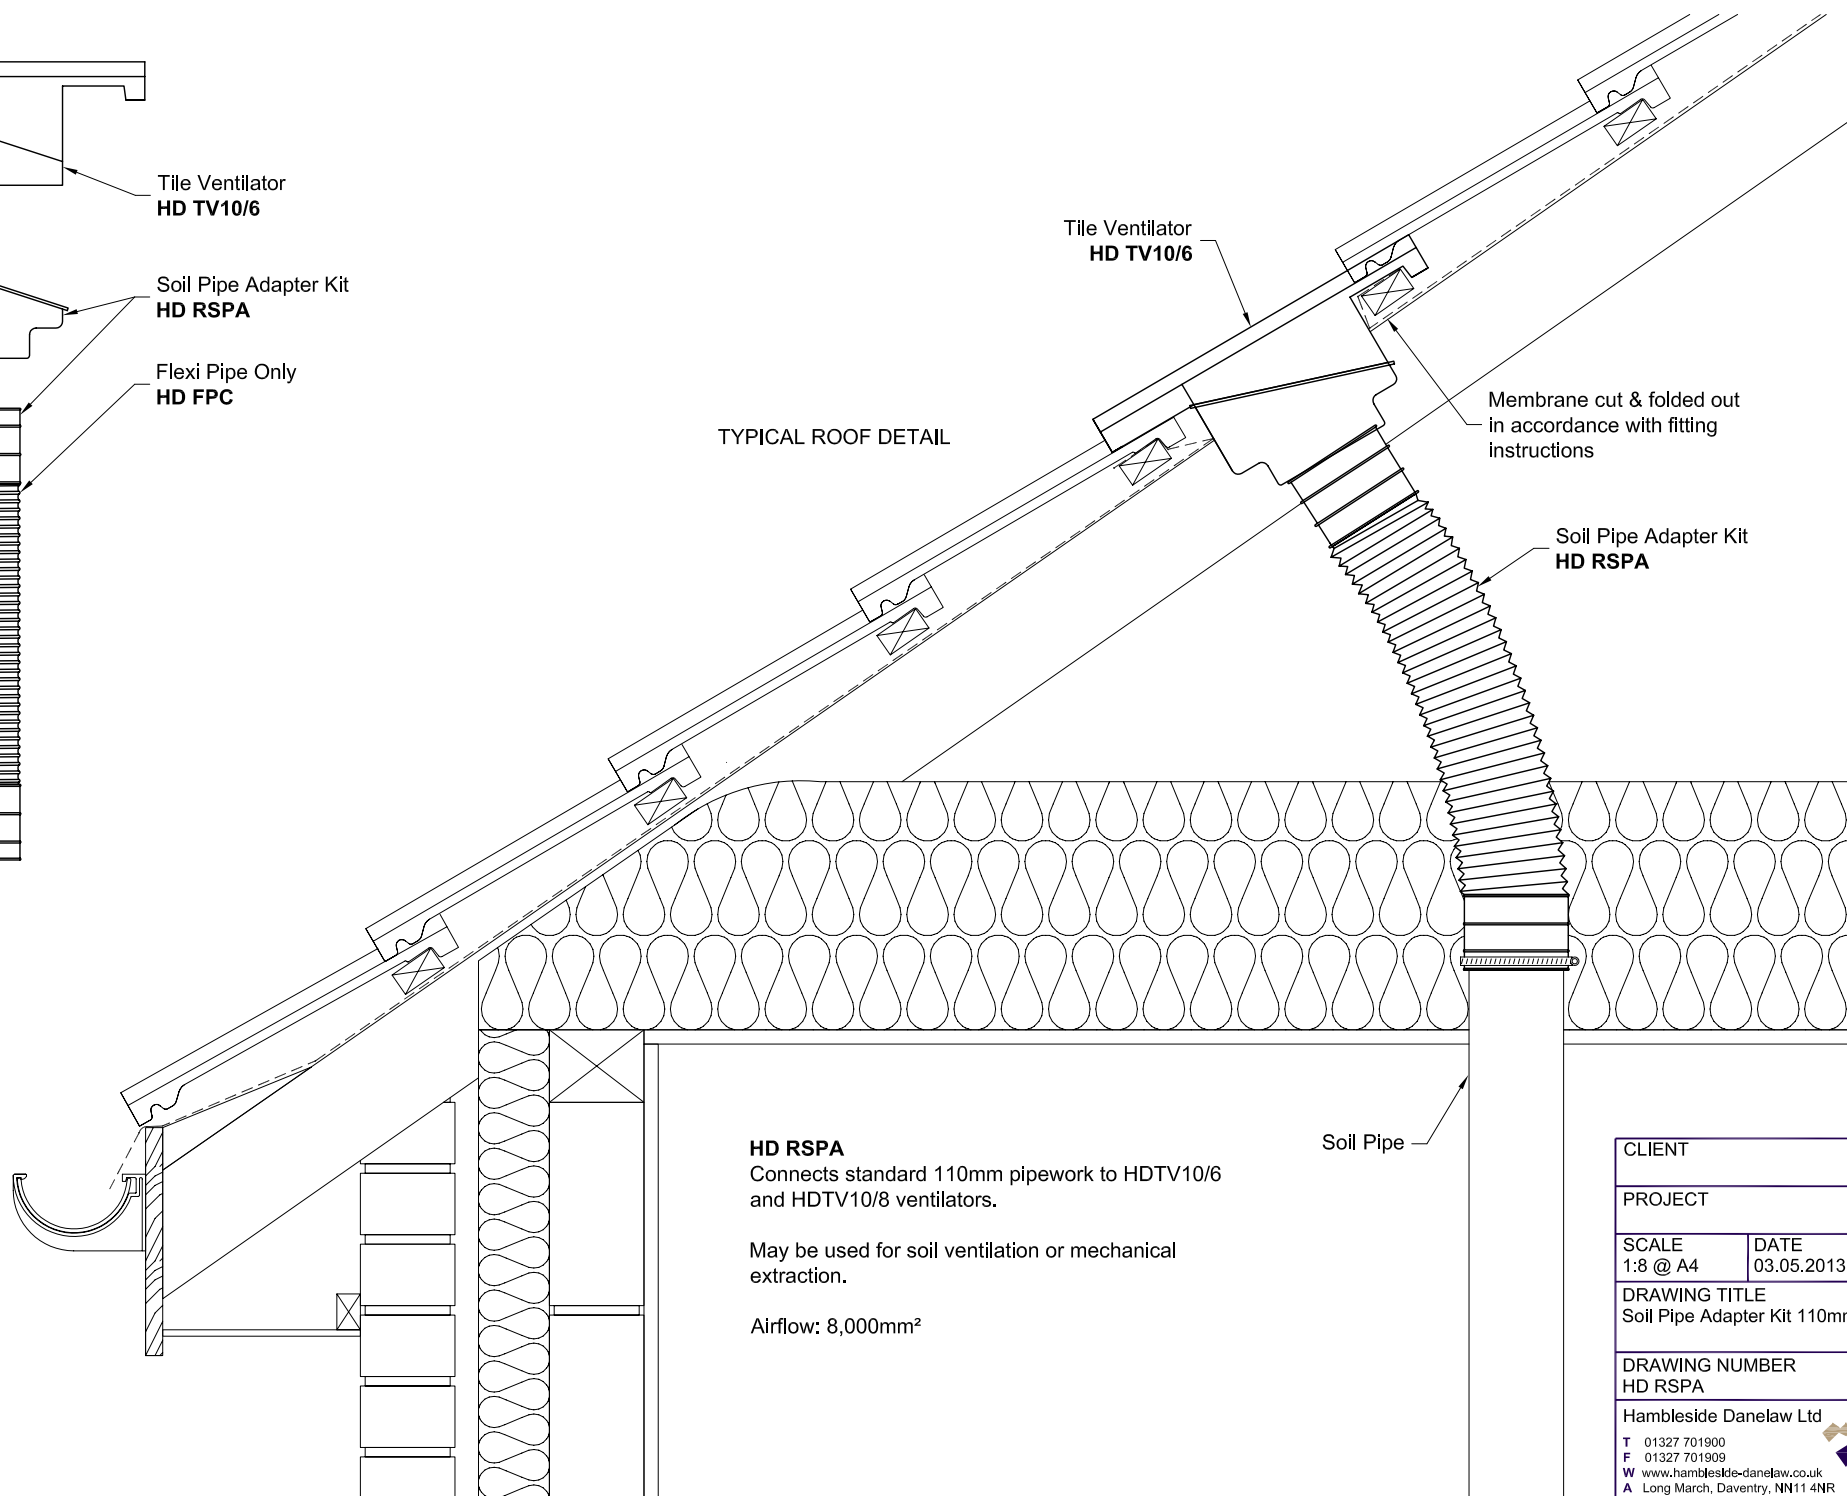

HD RSPA

Connects standard 110mm pipework to HDTV10/6 and HDTV10/8 ventilators.

May be used for soil ventilation or mechanical extraction.

Airflow: 8,000mm²

CLIENT	
PROJECT	
SCALE 1:8 @ A4	DATE 03.05.2013
DRAWING TITLE Soil Pipe Adapter Kit 110mm	
DRAWING NUMBER HD RSPA	
HambleSide Danelaw Ltd	
T 01327 701900	
F 01327 701909	
W www.hambleSide-danelaw.co.uk	
A Long March, Daventry, NN11 4NR	