


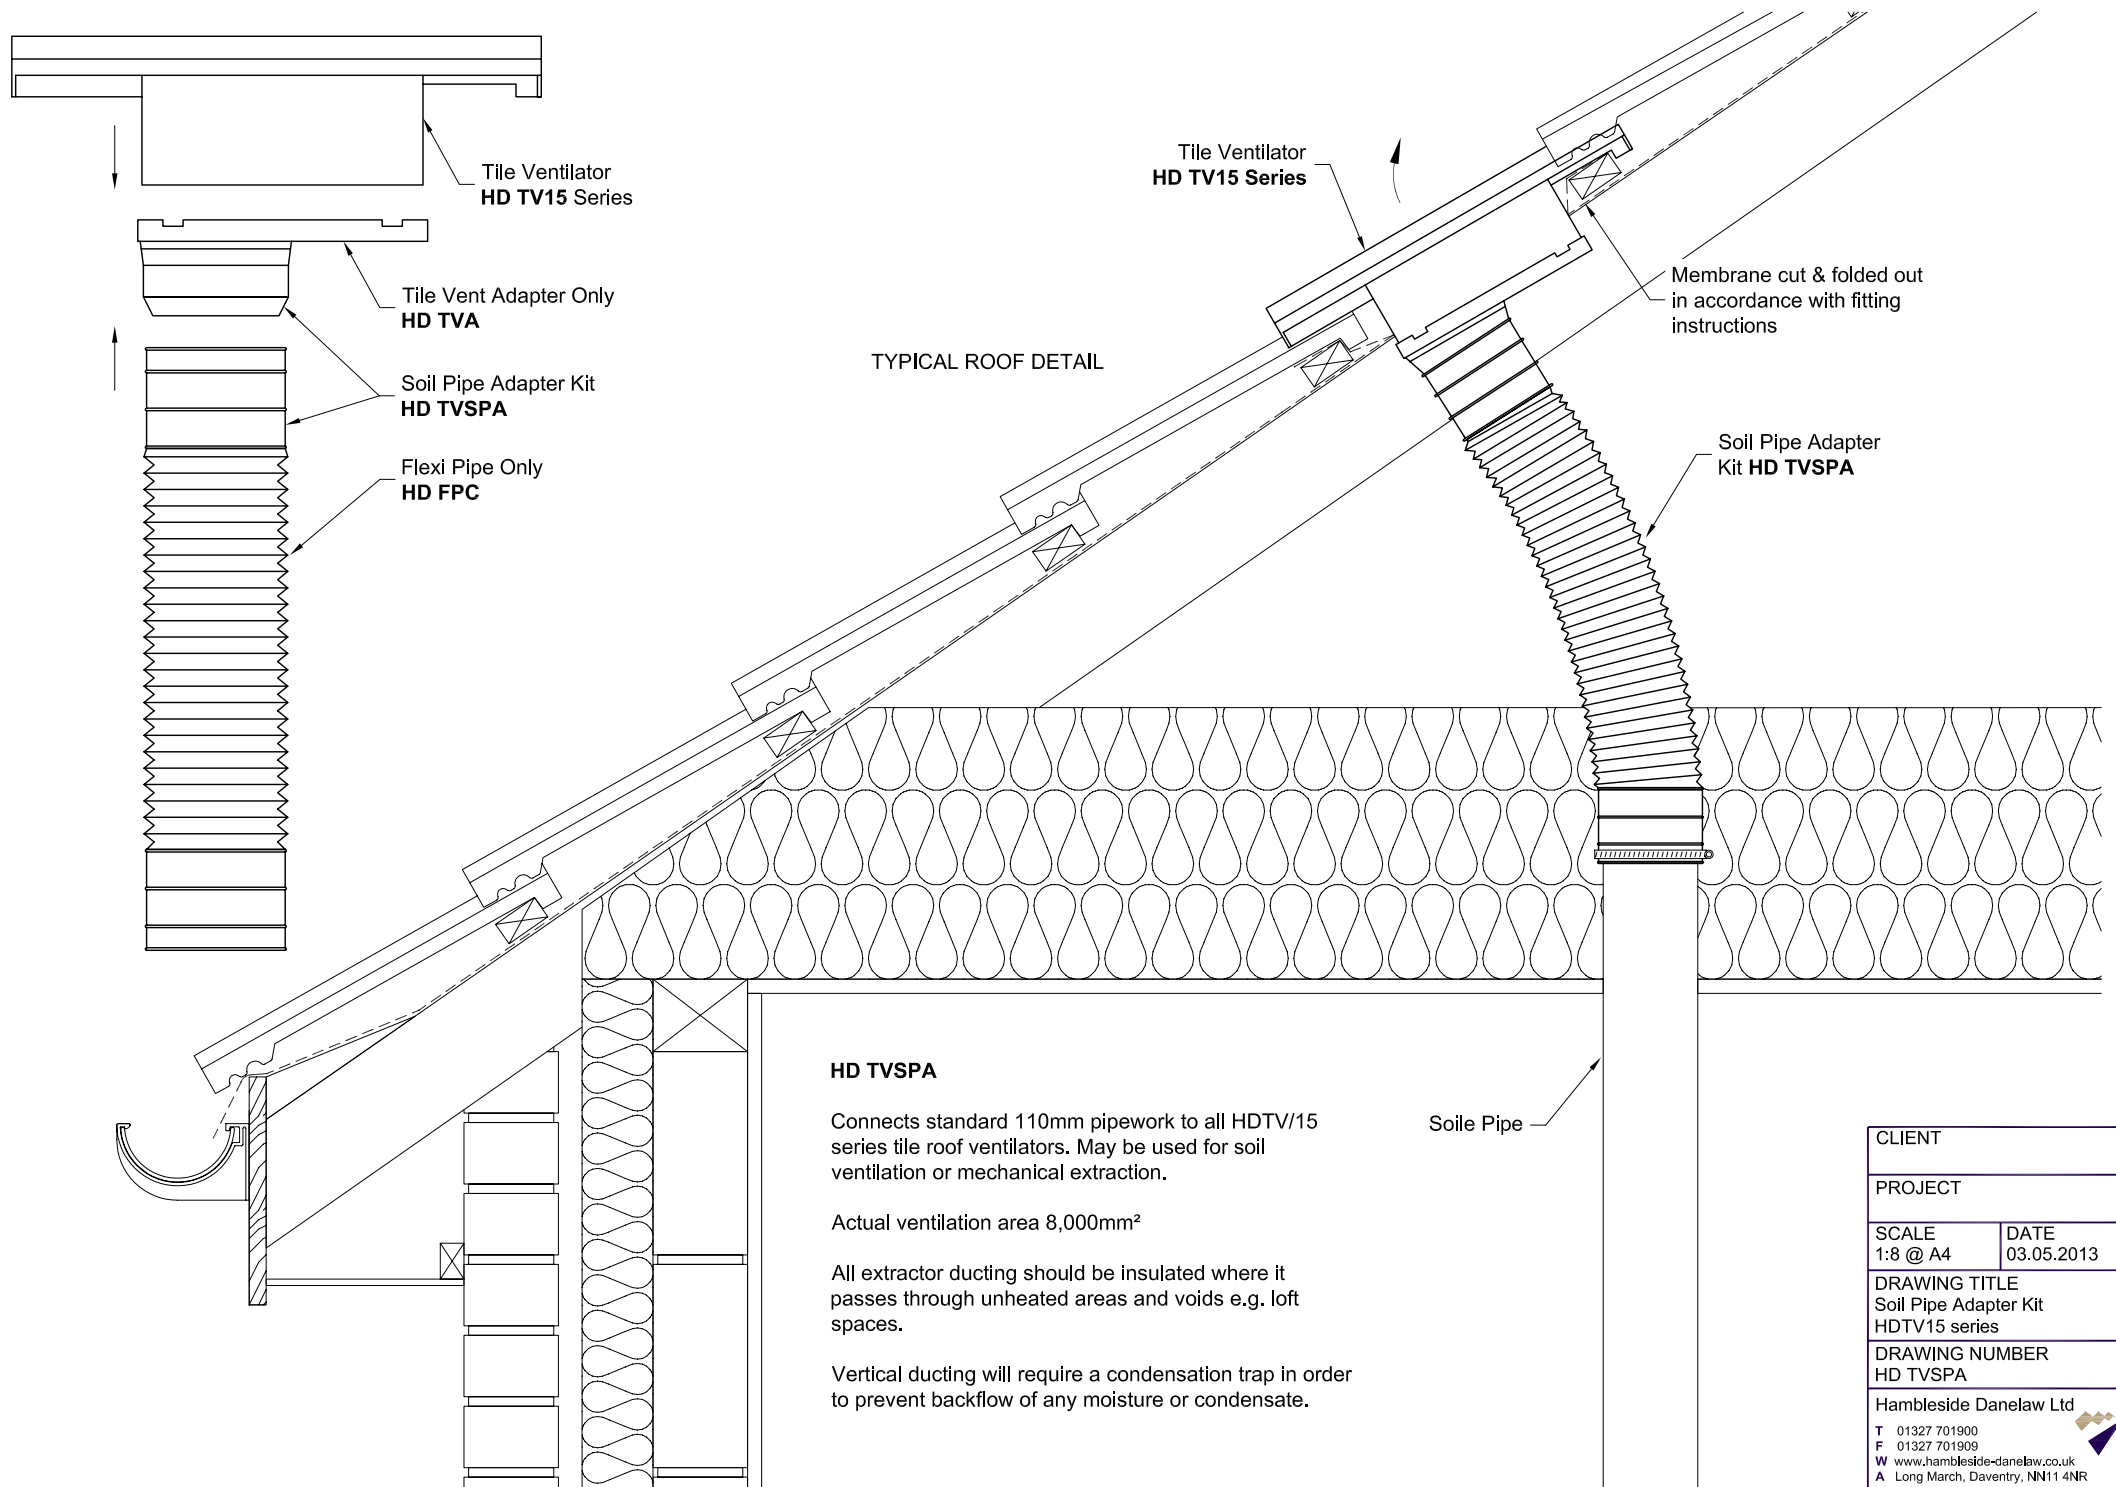

CLIENT	
PROJECT	
SCALE 1:8 @ A4	DATE 03.05.2013
DRAWING TITLE Soil Pipe Adapter Kit HDTV15 series	
DRAWING NUMBER HD TVSPA	
HambleSide Danelaw Ltd	
T 01327 701900	
F 01327 701909	
W www.hambleSide-danelaw.co.uk	
A Long March, Daventry, NN11 4NR	